




CONTRACT 9-0-1  
 CHAMBERS ST STATION  
 CROSS SECTION

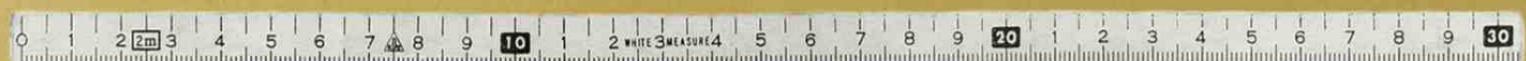


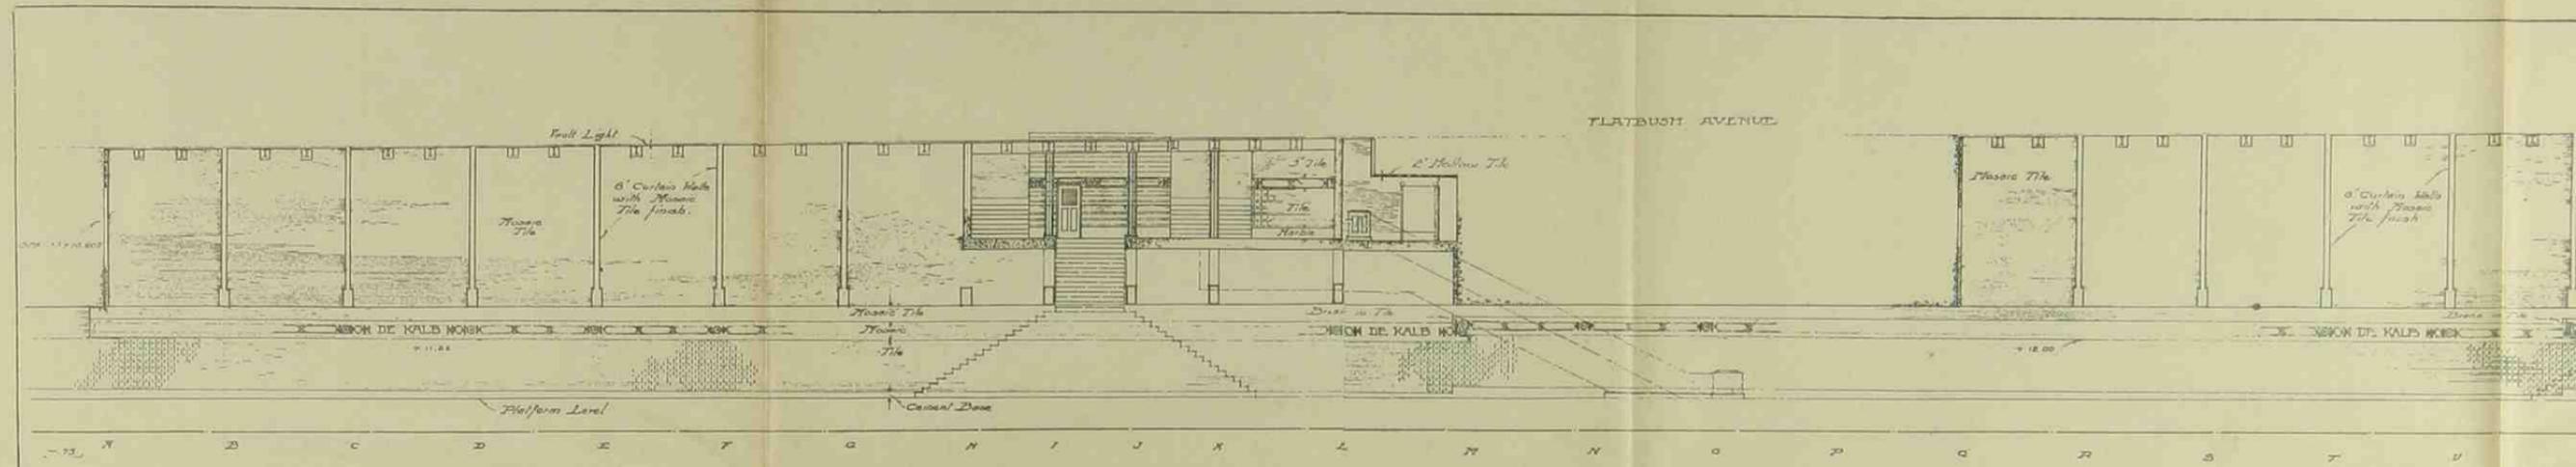


SECTION A-A  
(See # 209)

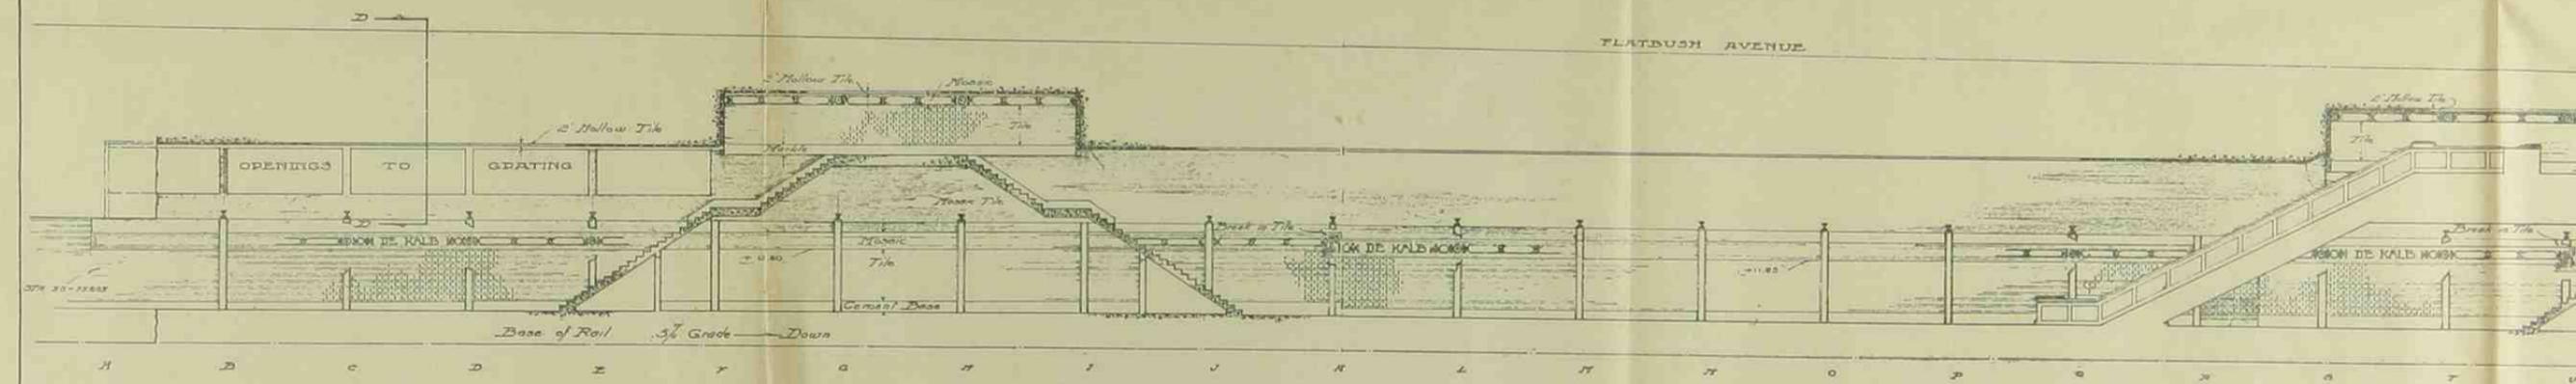



SECTION B-B  
(See # 209)

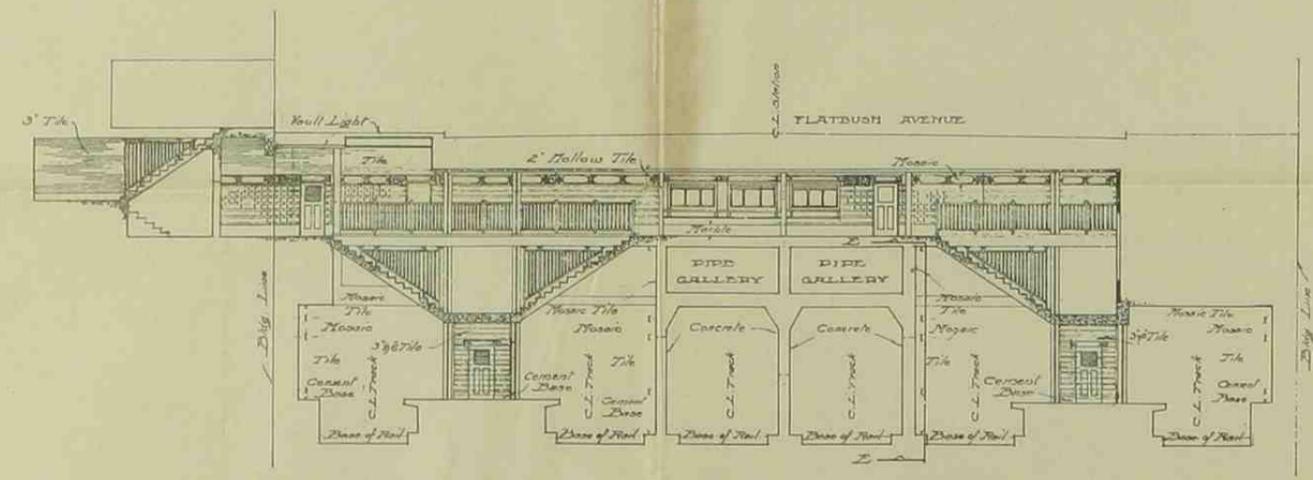


SECTION C-C  
(See # 209)

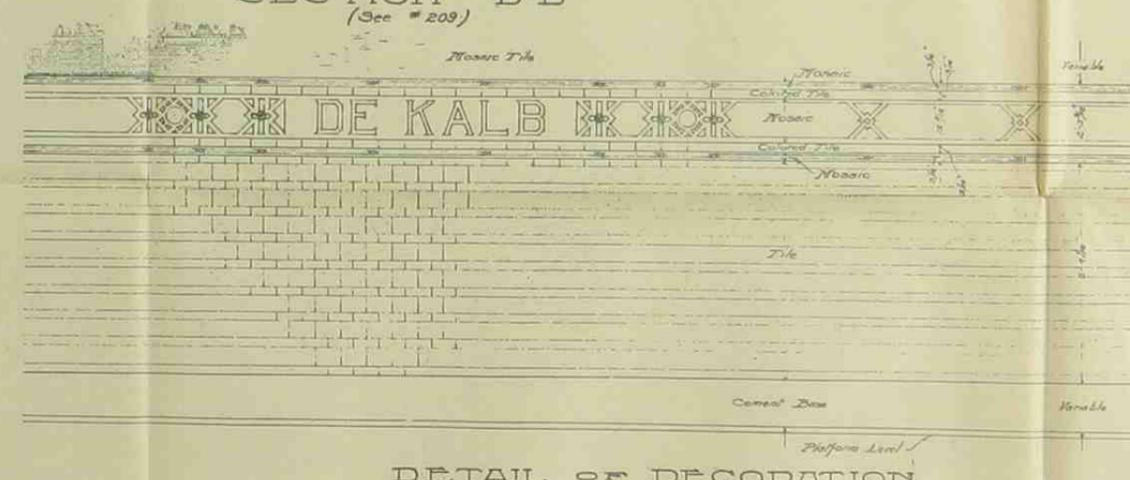


DETAIL OF DECORATION

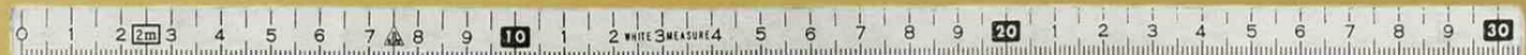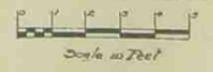


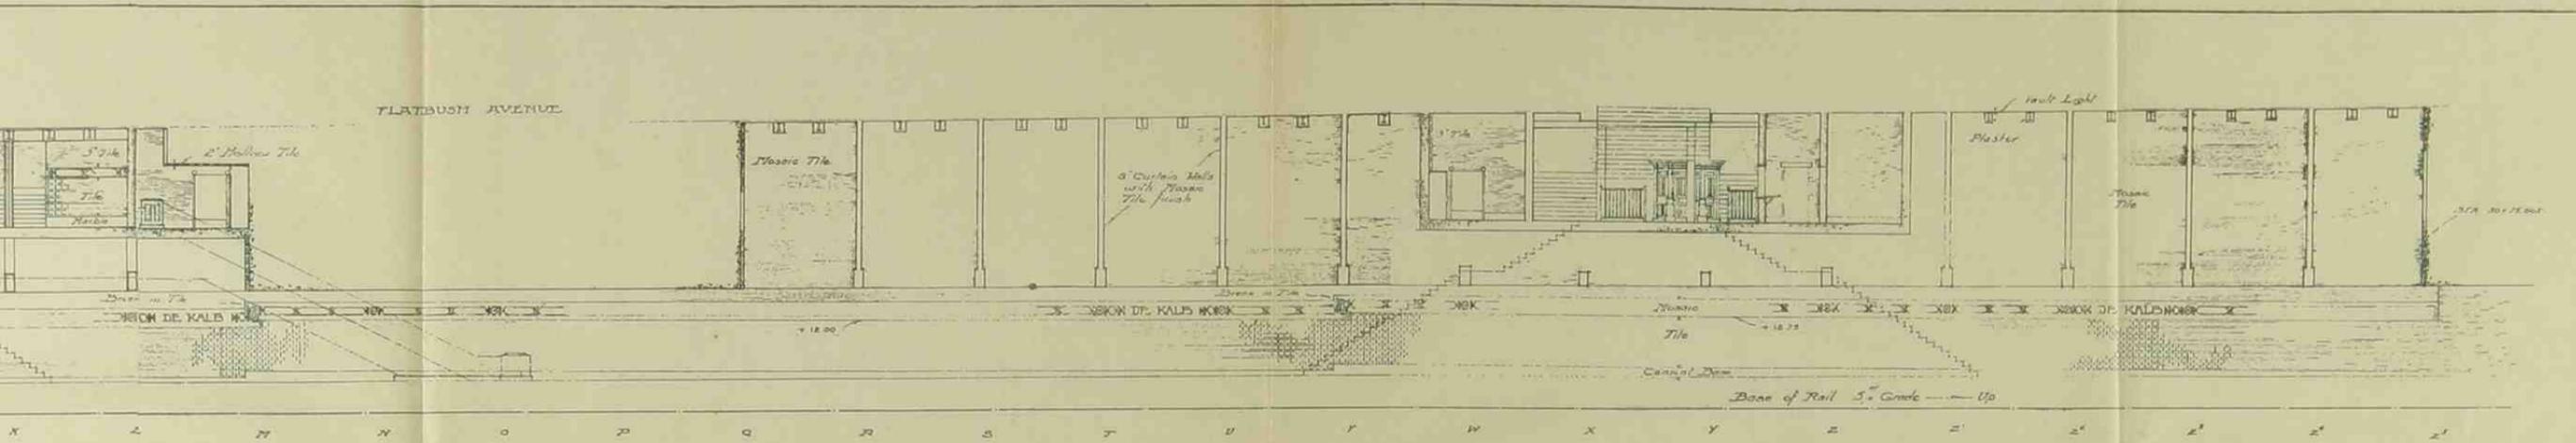


SECTION A-A  
(See # 209)

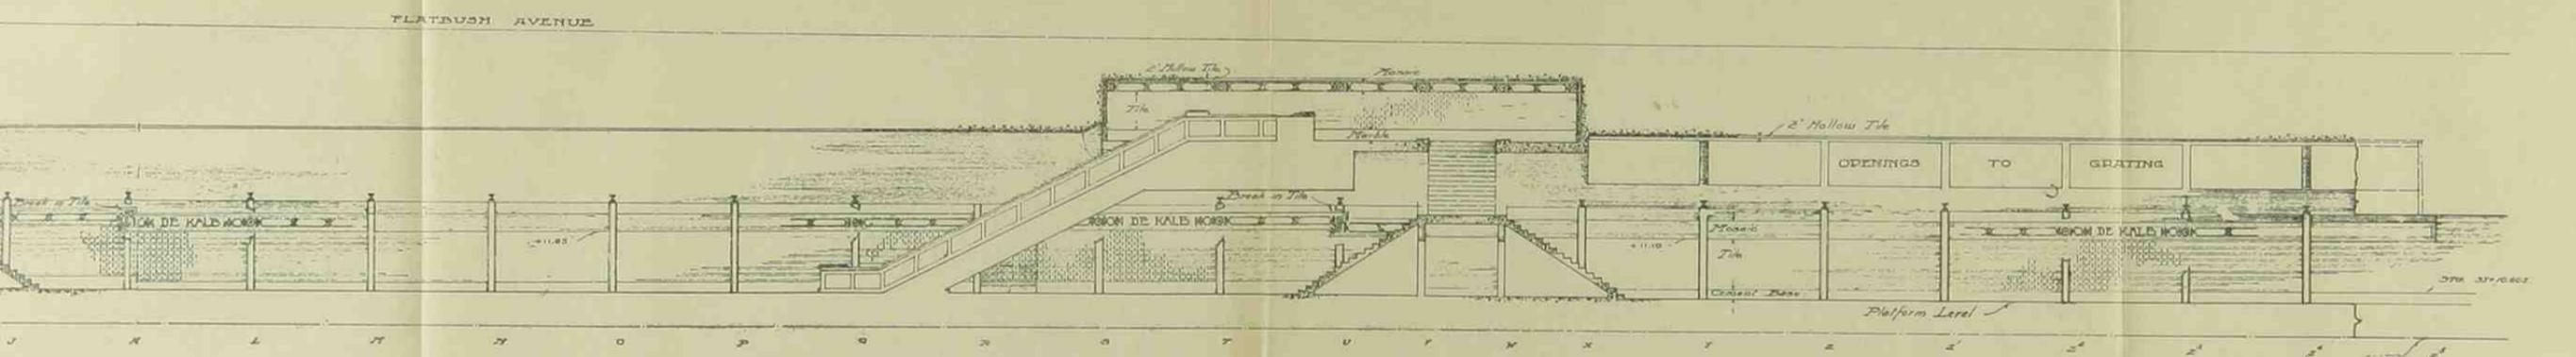

SECTION B-B  
(See # 209)

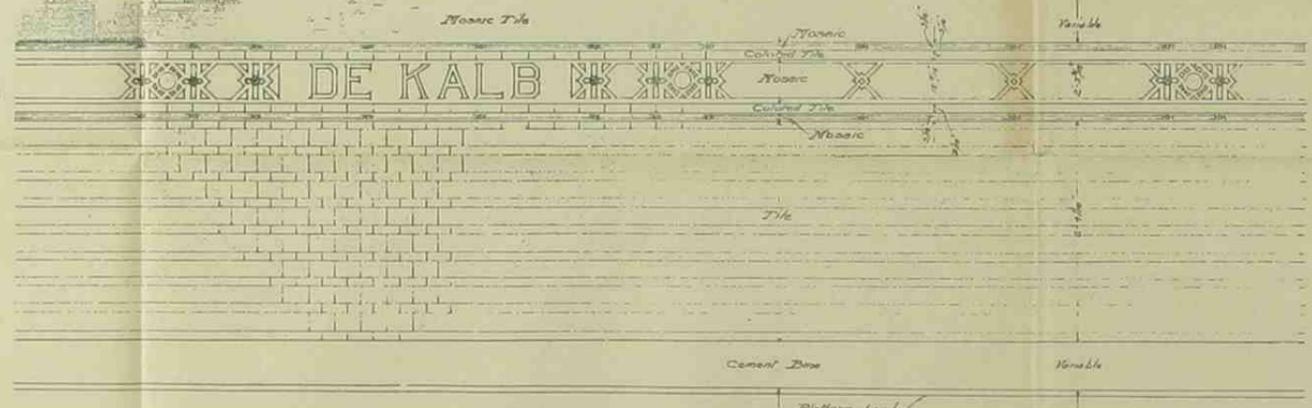


DETAIL OF DECORATION

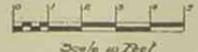

This much of band used in Mosaic

Marble base for Mosaic

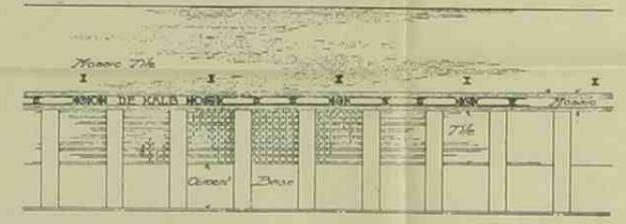


SECTION C-C  
(See Section C-C)

4TH AVE. BROOKLYN SUBWAY.  
CONTRACT DRAWING NO. C-210



DATE: FEB. 14<sup>TH</sup> 1908  
Henry B. ...  
CHIEF ENGINEER



DE KALB AVE. STATION  
ON  
FLATBUSH AVENUE EXTENSION

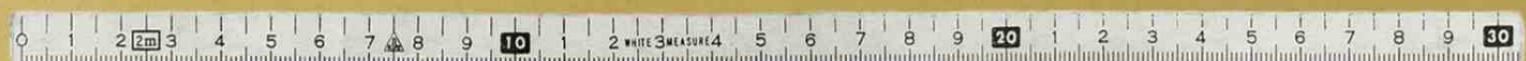







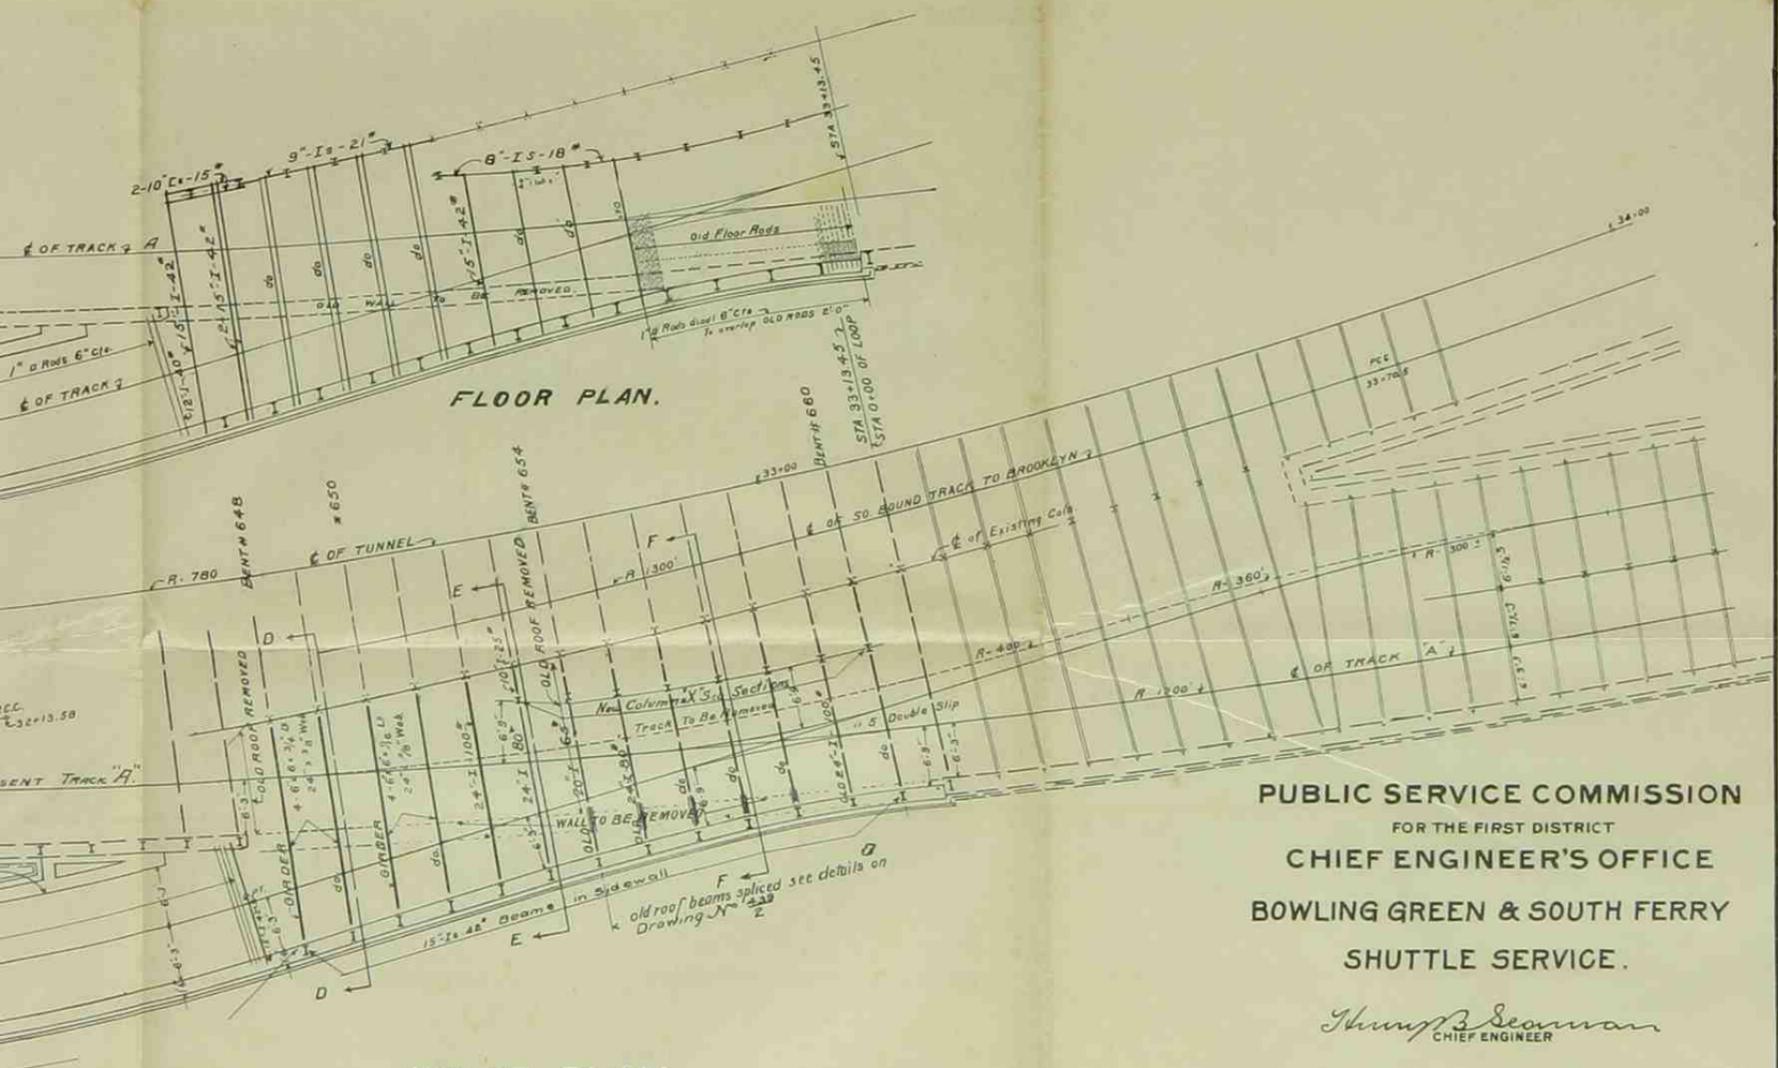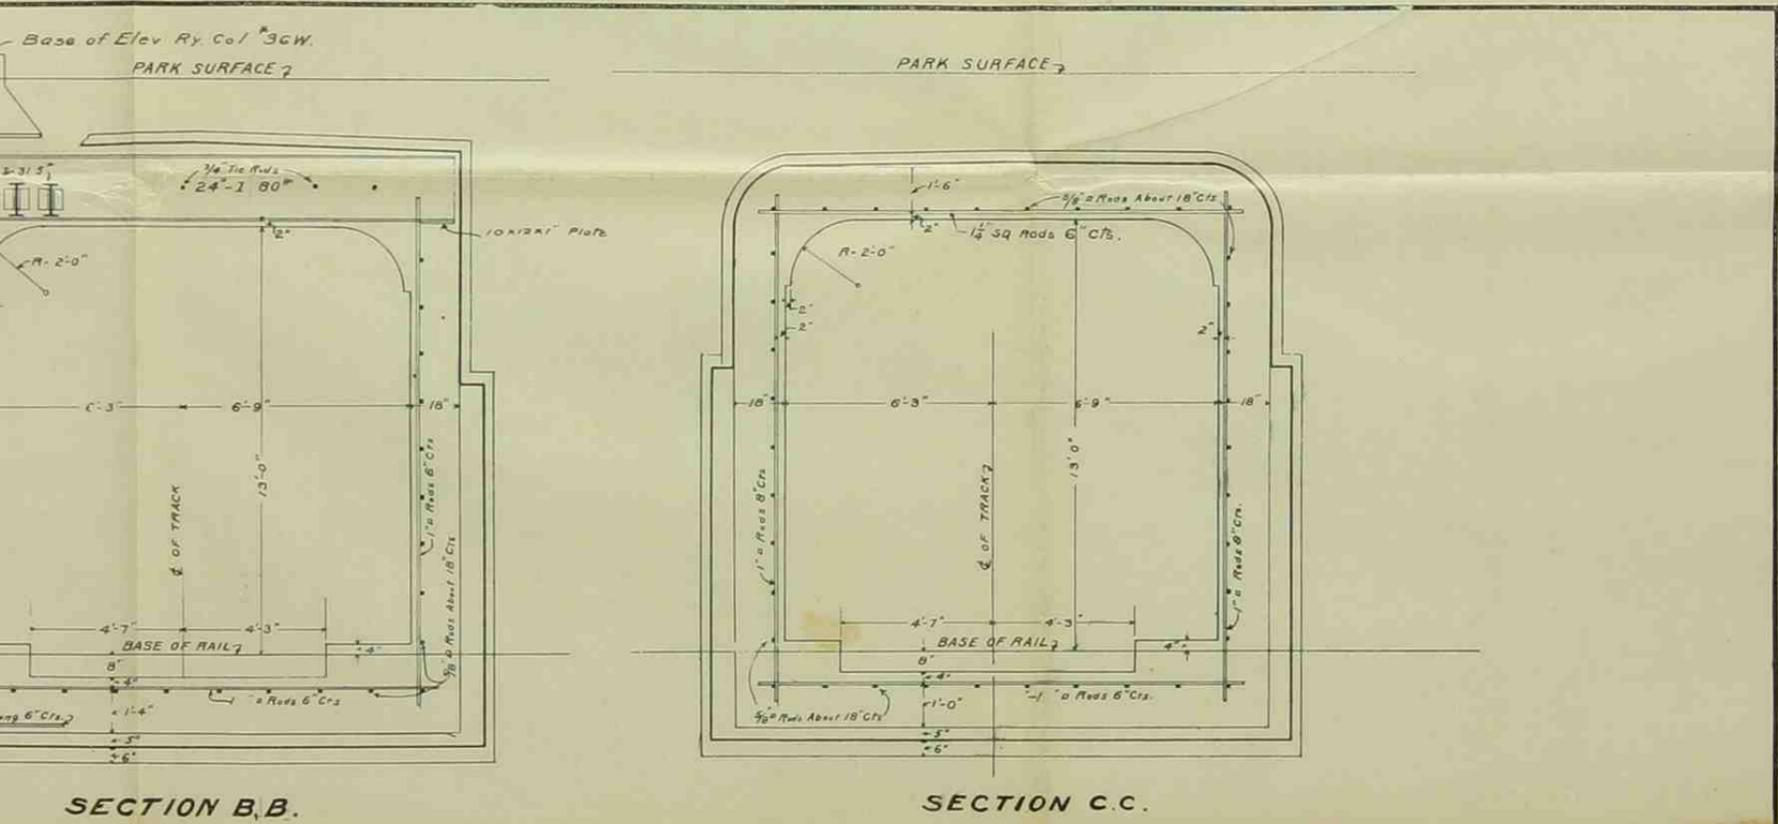

PUBLIC SERVICE COMMISSION  
FOR THE FIRST DISTRICT  
CHIEF ENGINEER'S OFFICE  
BOWLING GREEN & SOUTH FERRY  
SHUTTLE SERVICE.

Thompson Seaman  
CHIEF ENGINEER




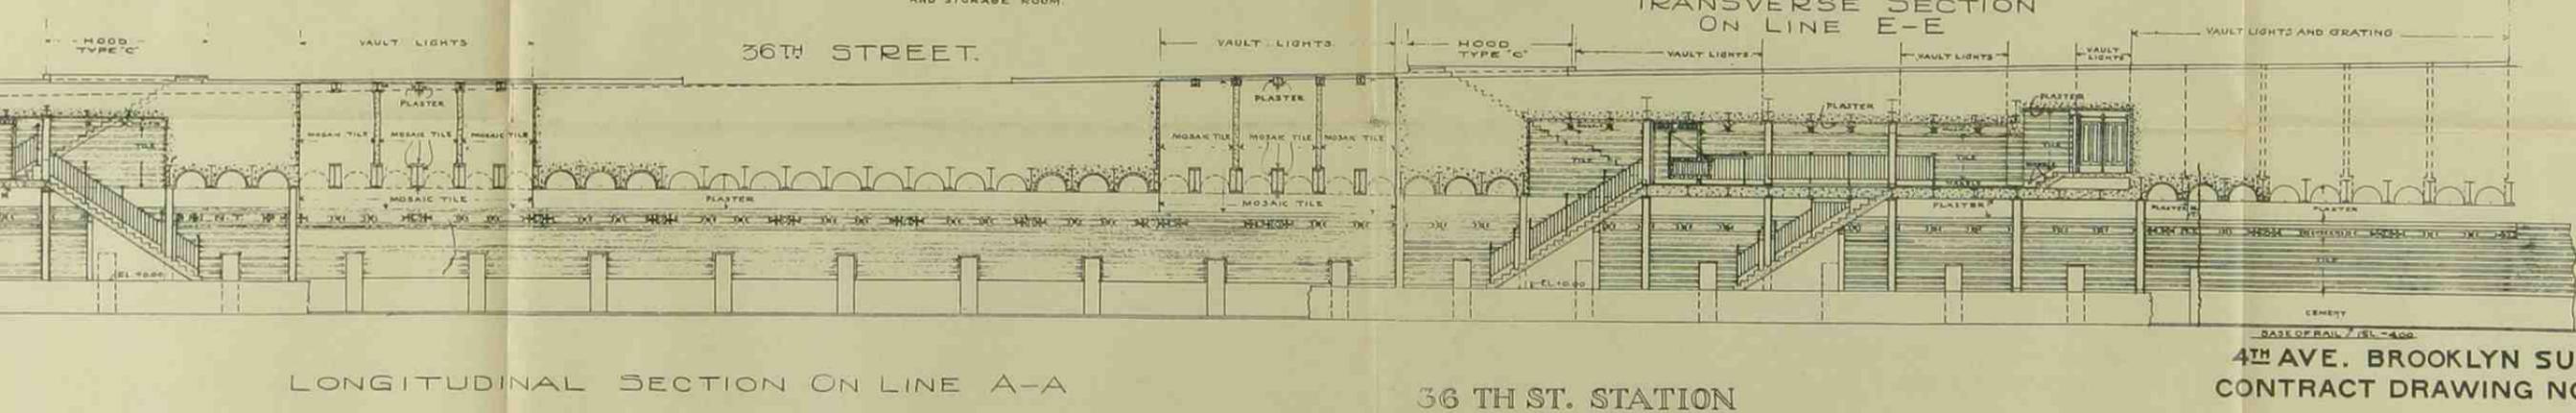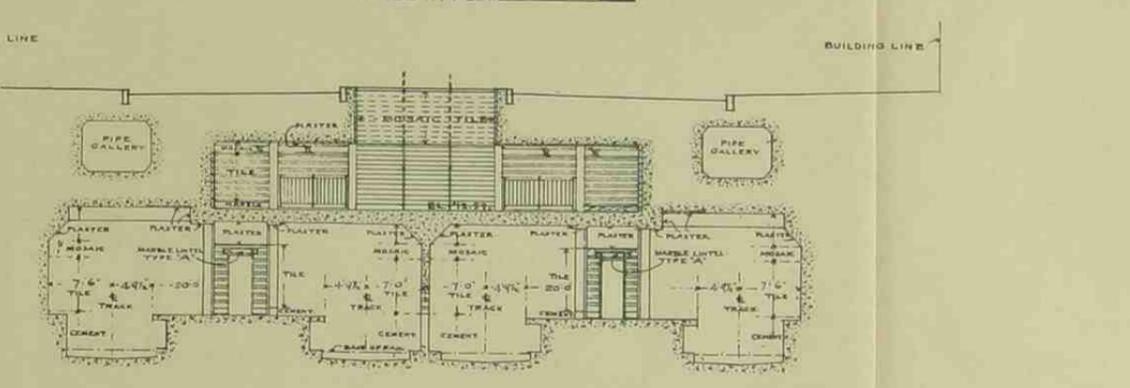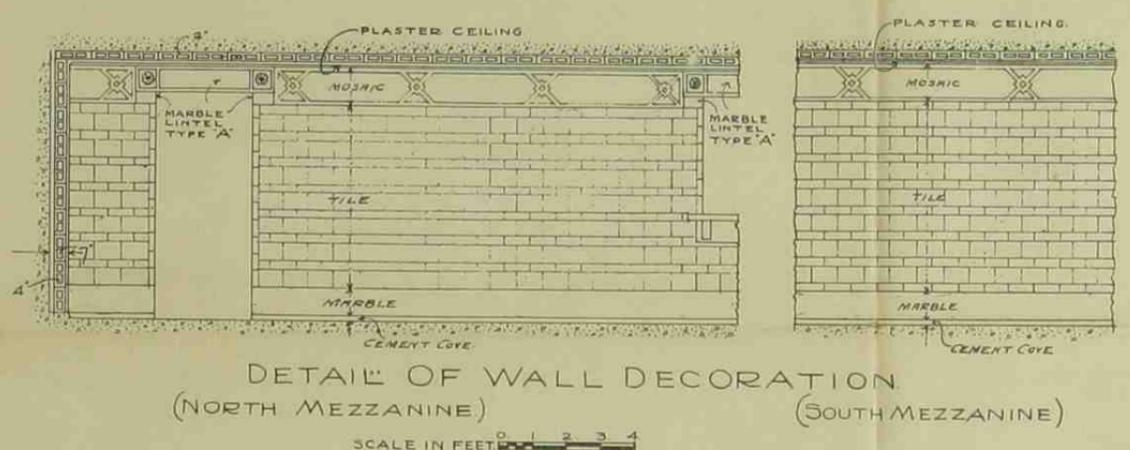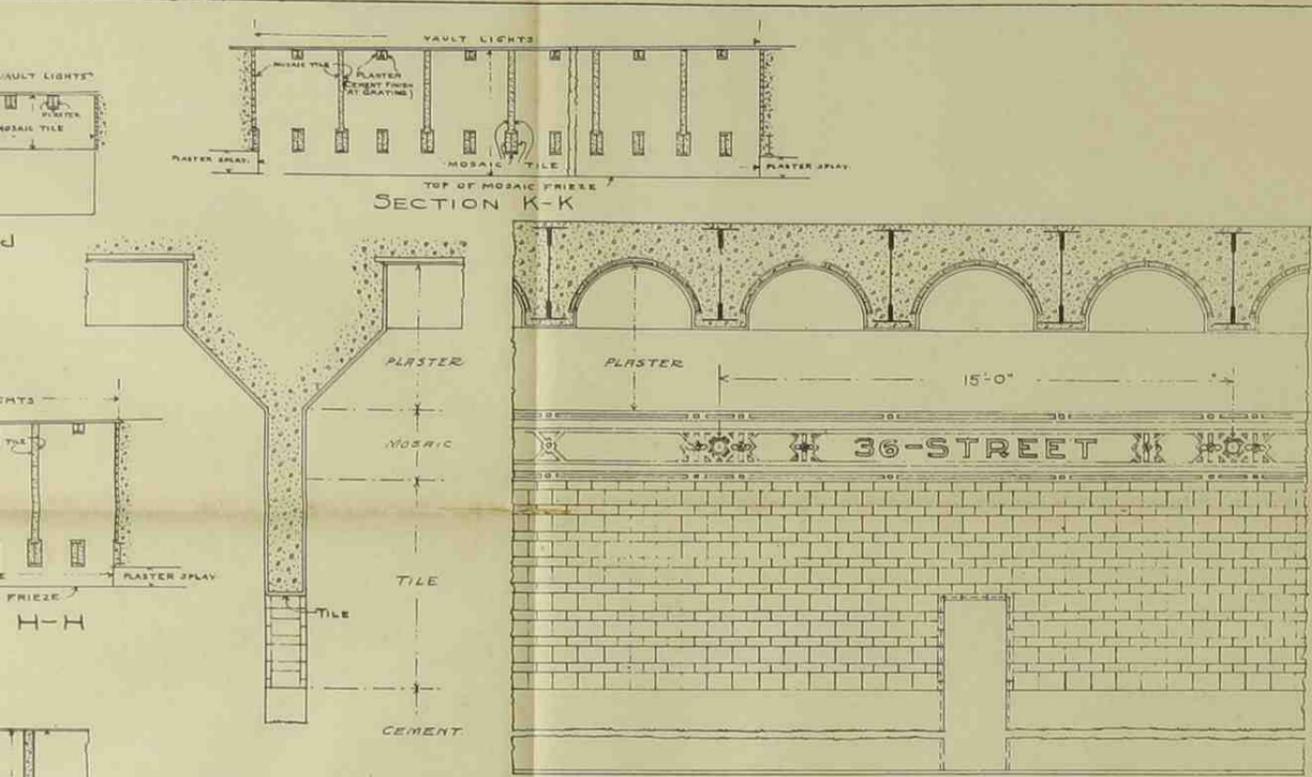


4TH AVE. BROOKLYN SUBWAY.  
CONTRACT DRAWING NO. C-216


DATE: FEB. 14, 1908 *Henry B. Deane*  
CHIEF ENGINEER

SCALE 0 FEET 4 8 12 16 20 24

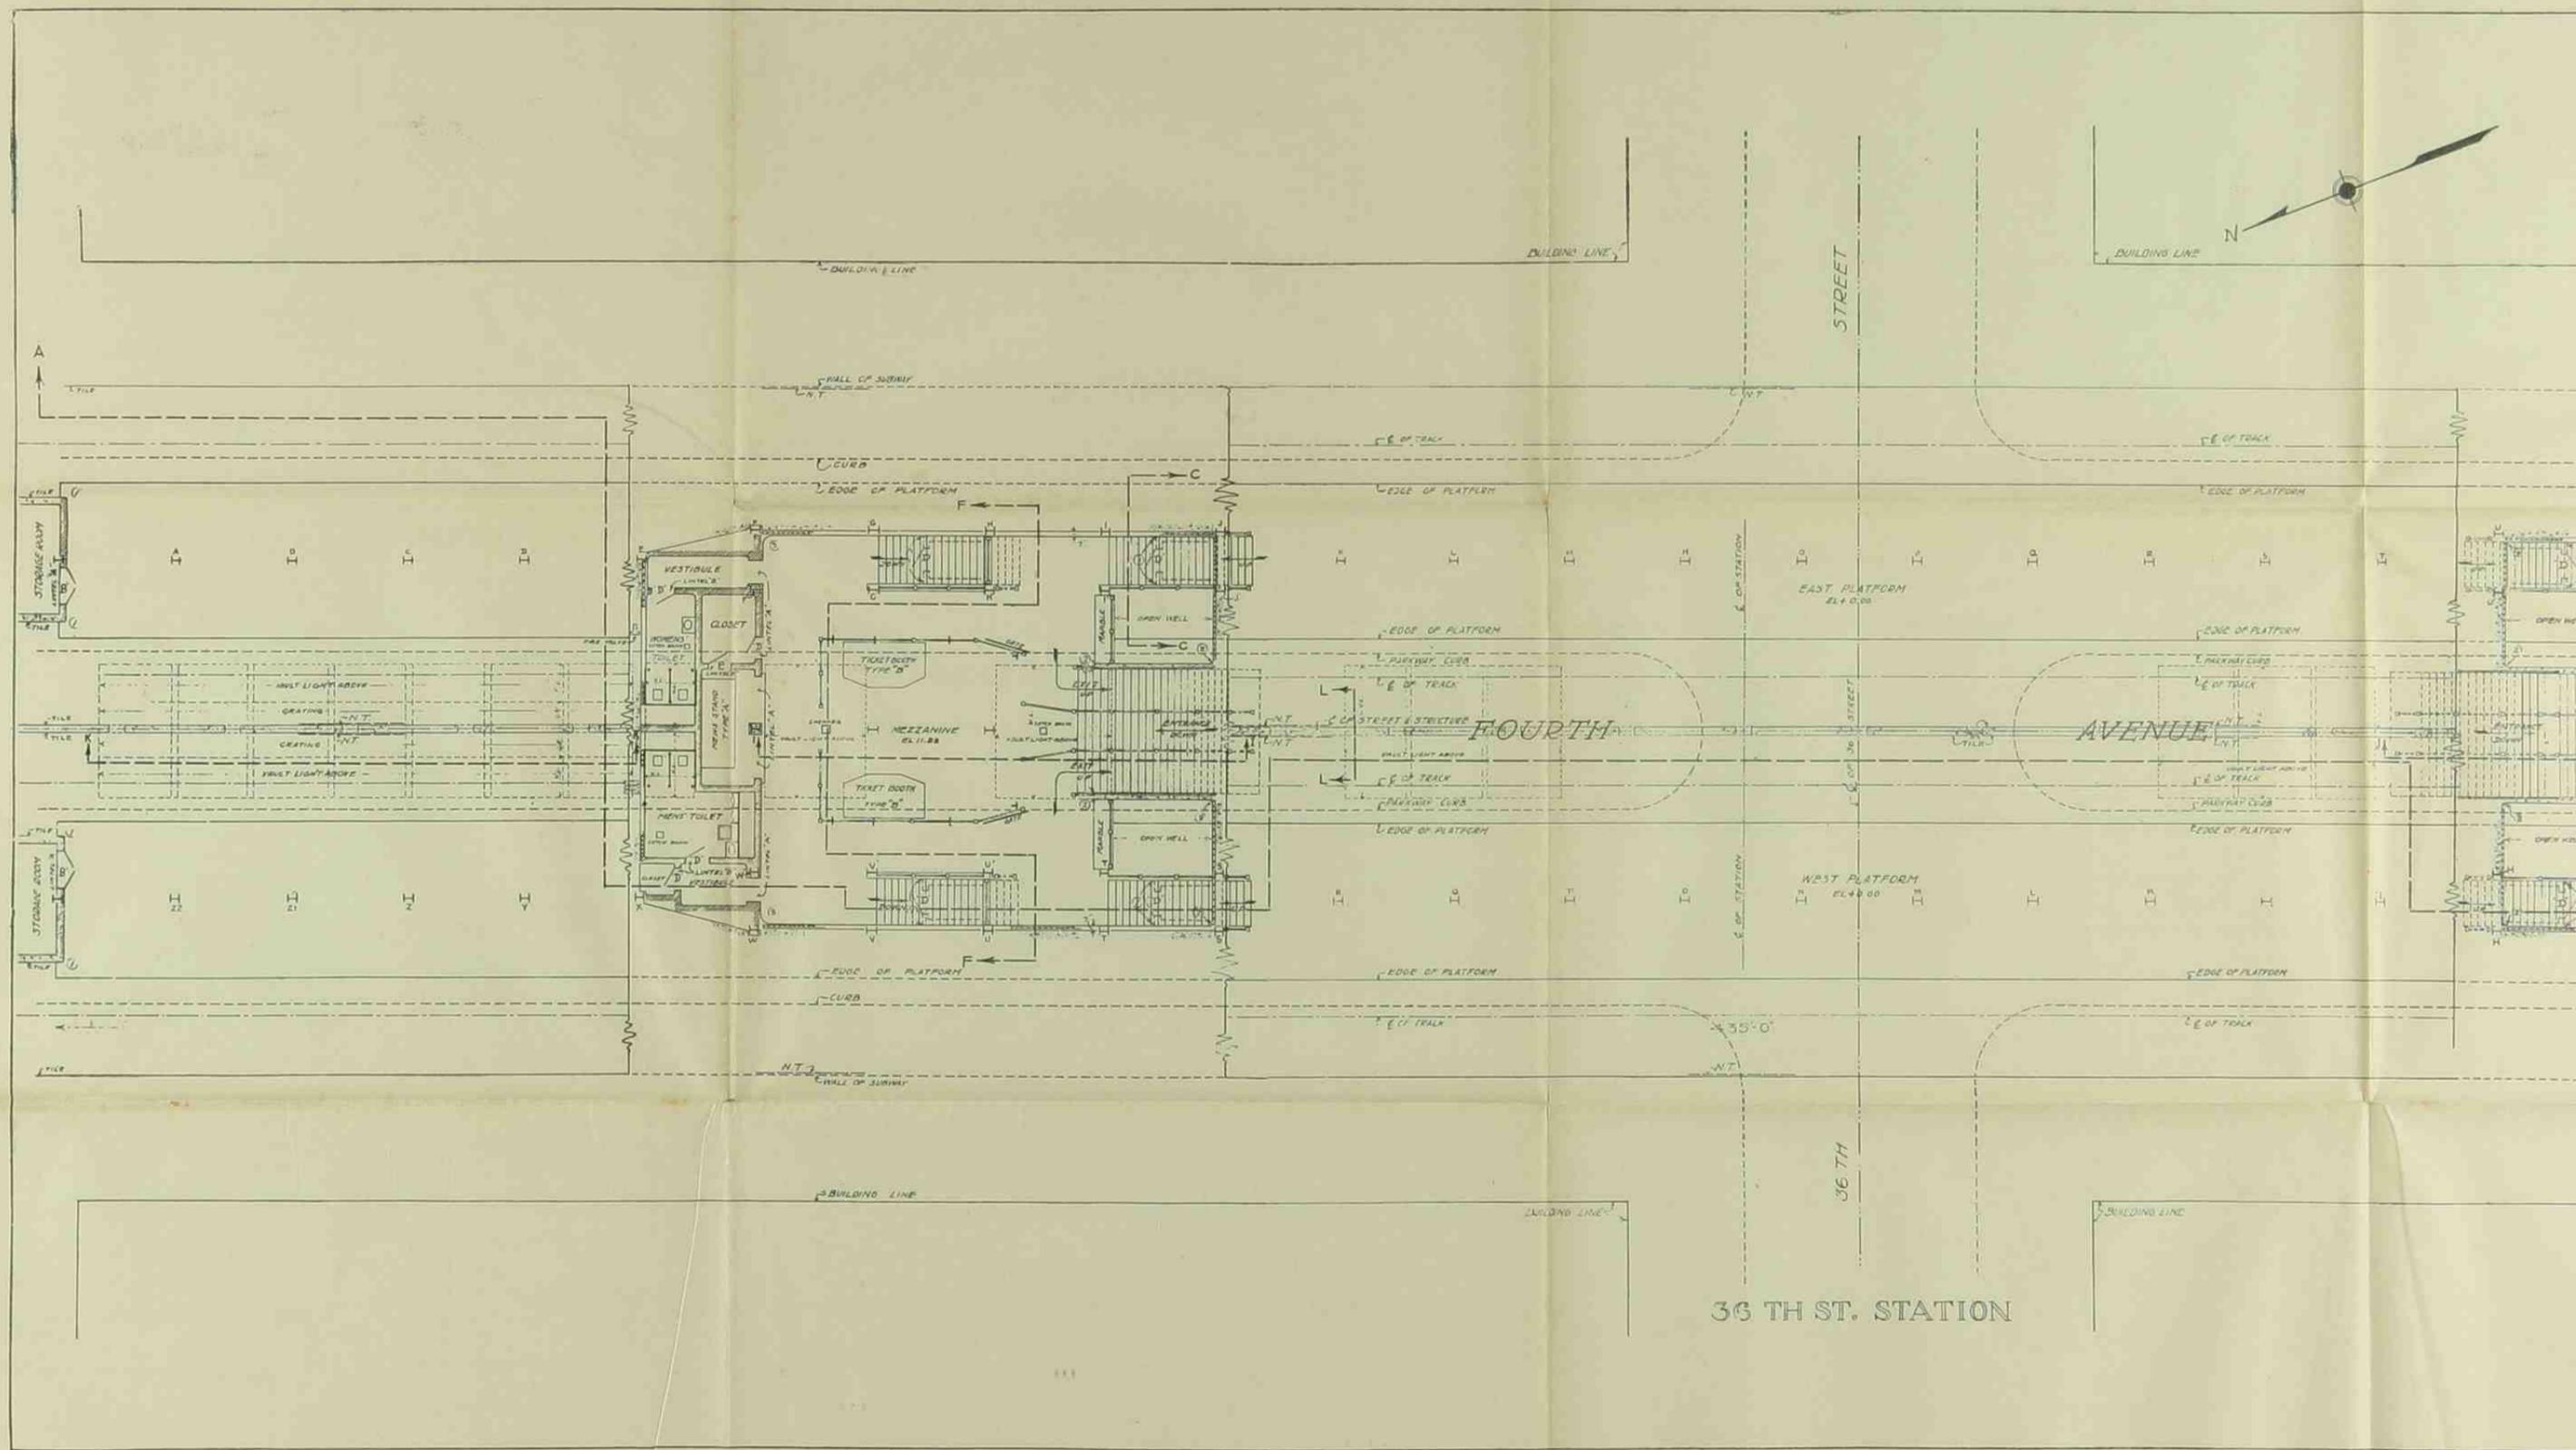

36 TH ST. STATION

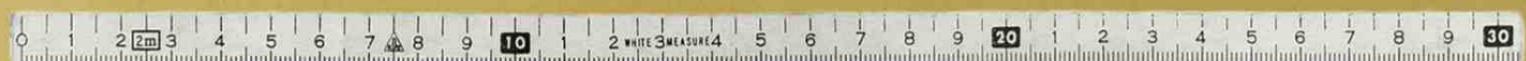

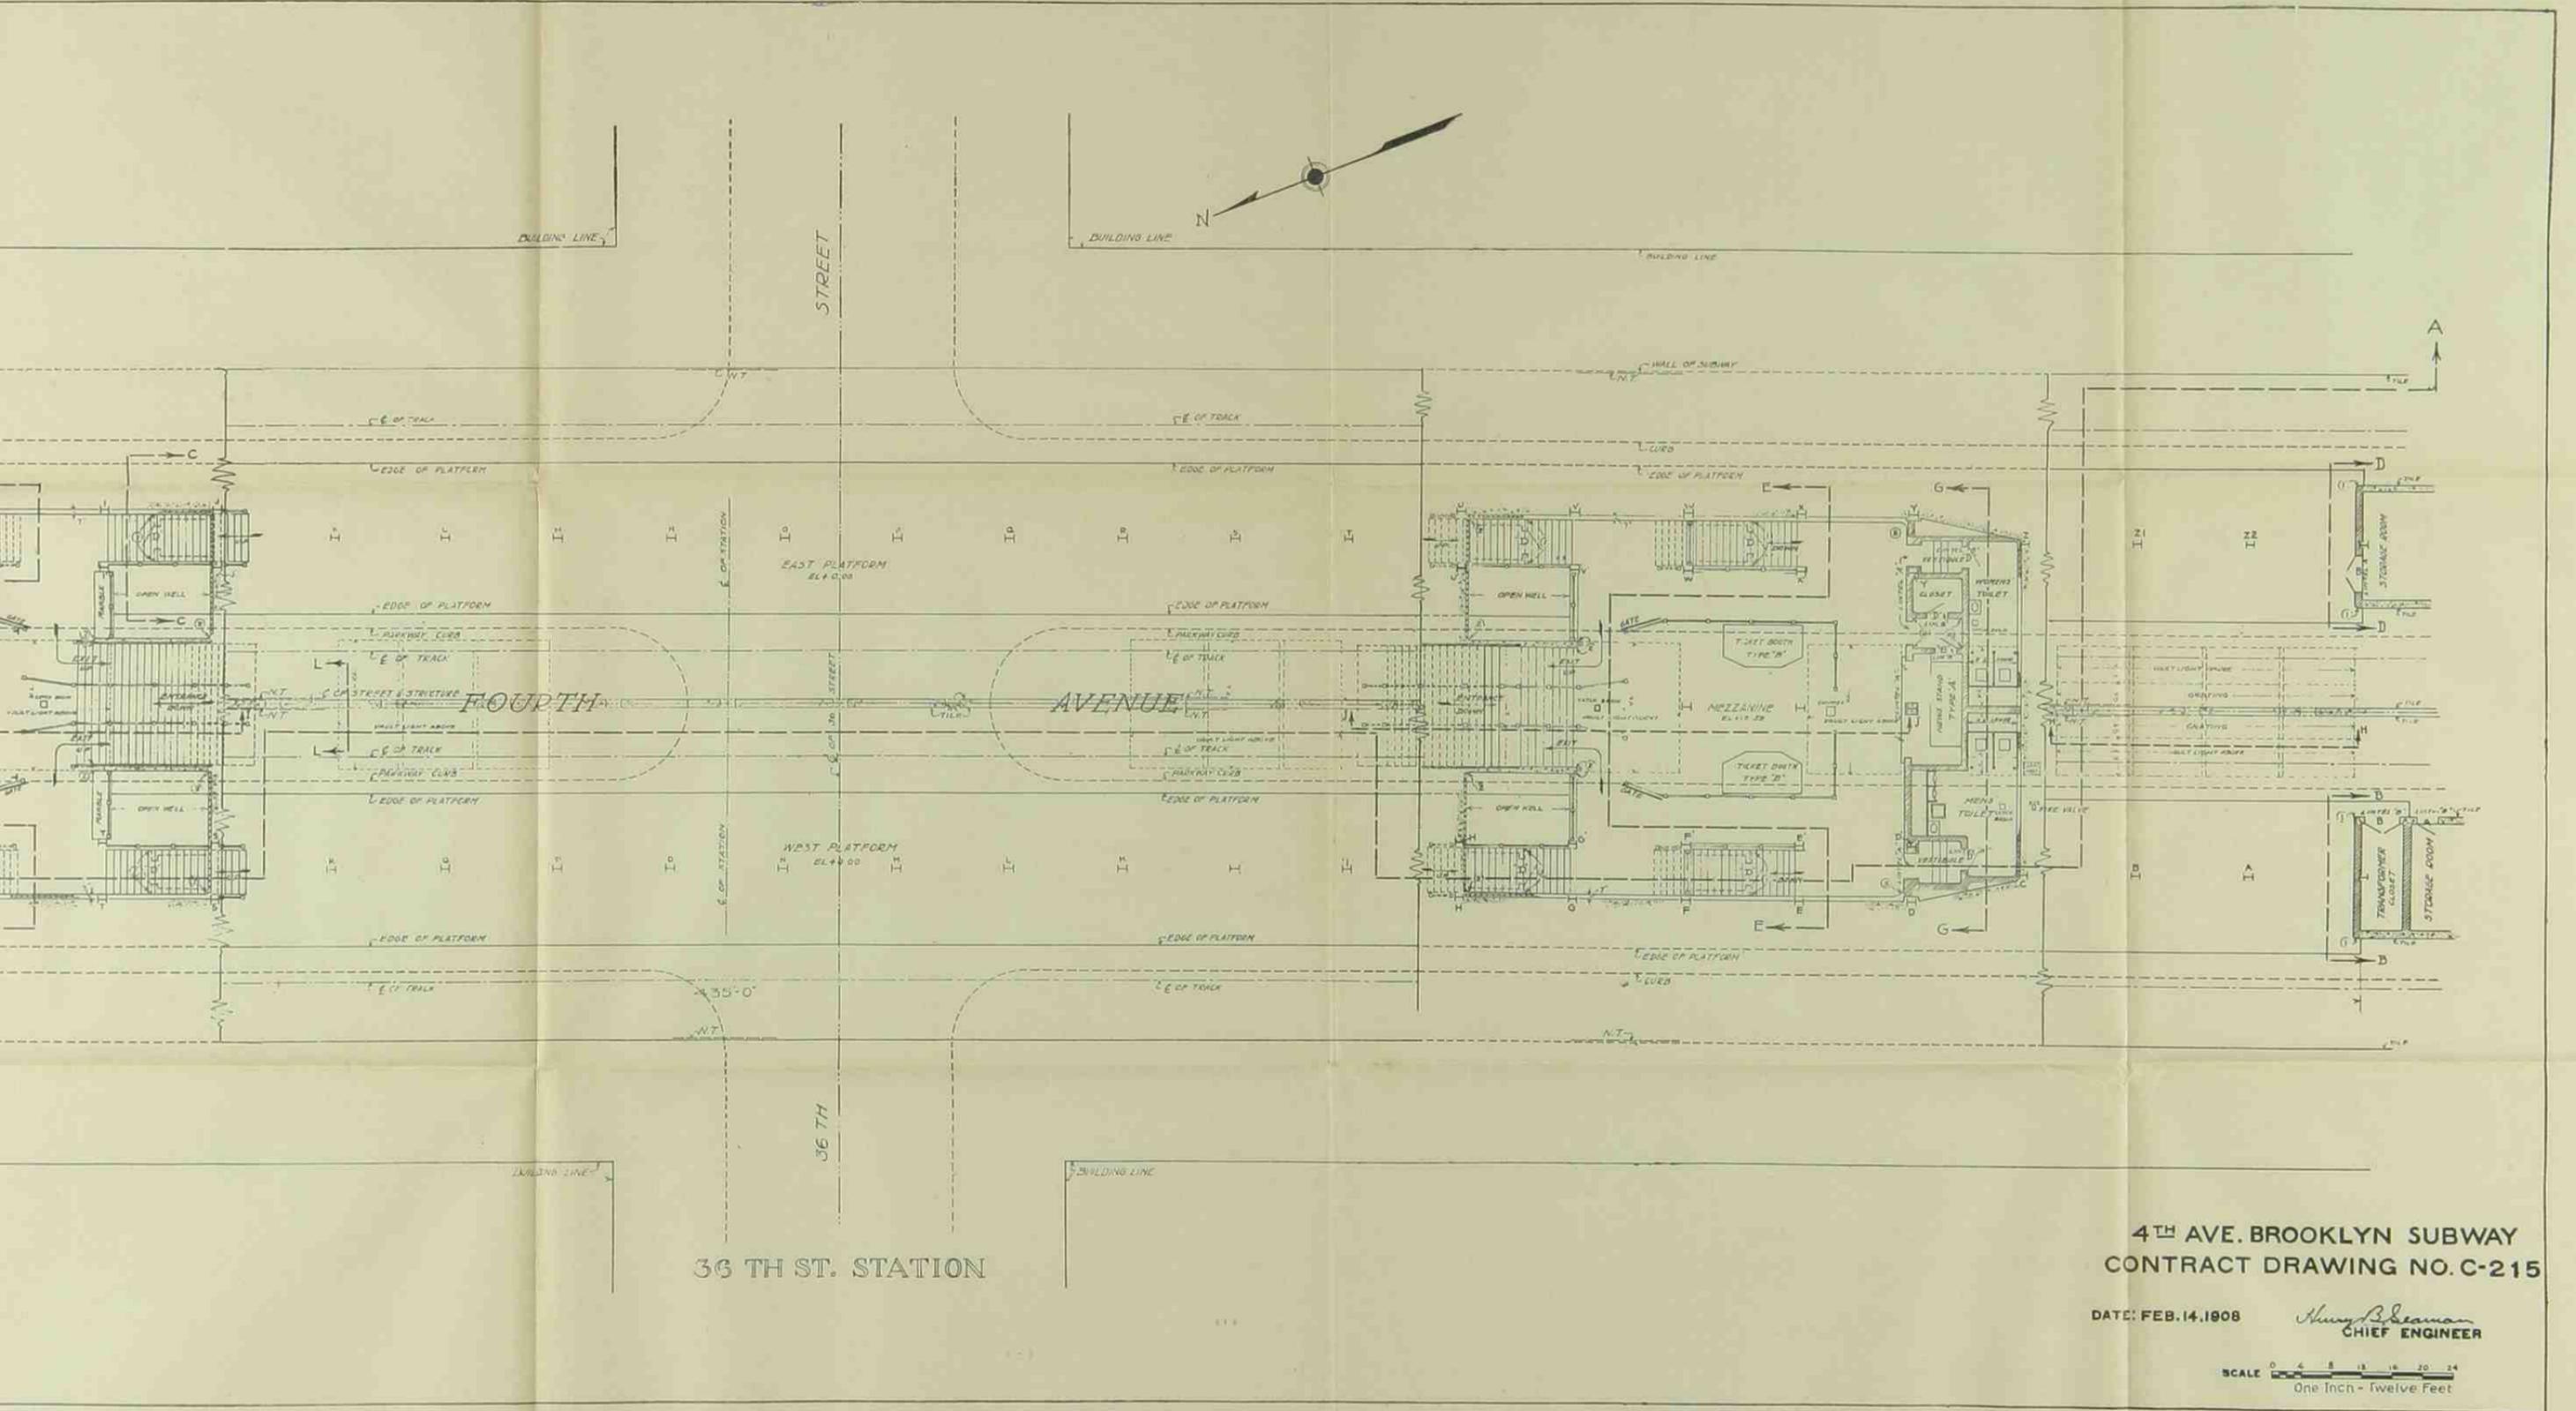



4<sup>TH</sup> AVE. BROOKLYN SUBWAY  
 CONTRACT DRAWING NO. C-215


DATE: FEB. 14, 1908

*Henry B. Beaman*  
 CHIEF ENGINEER


SCALE 0 4 8 12 16 20 24  
 One Inch - Twelve Feet




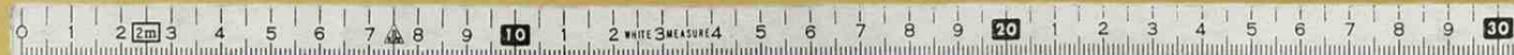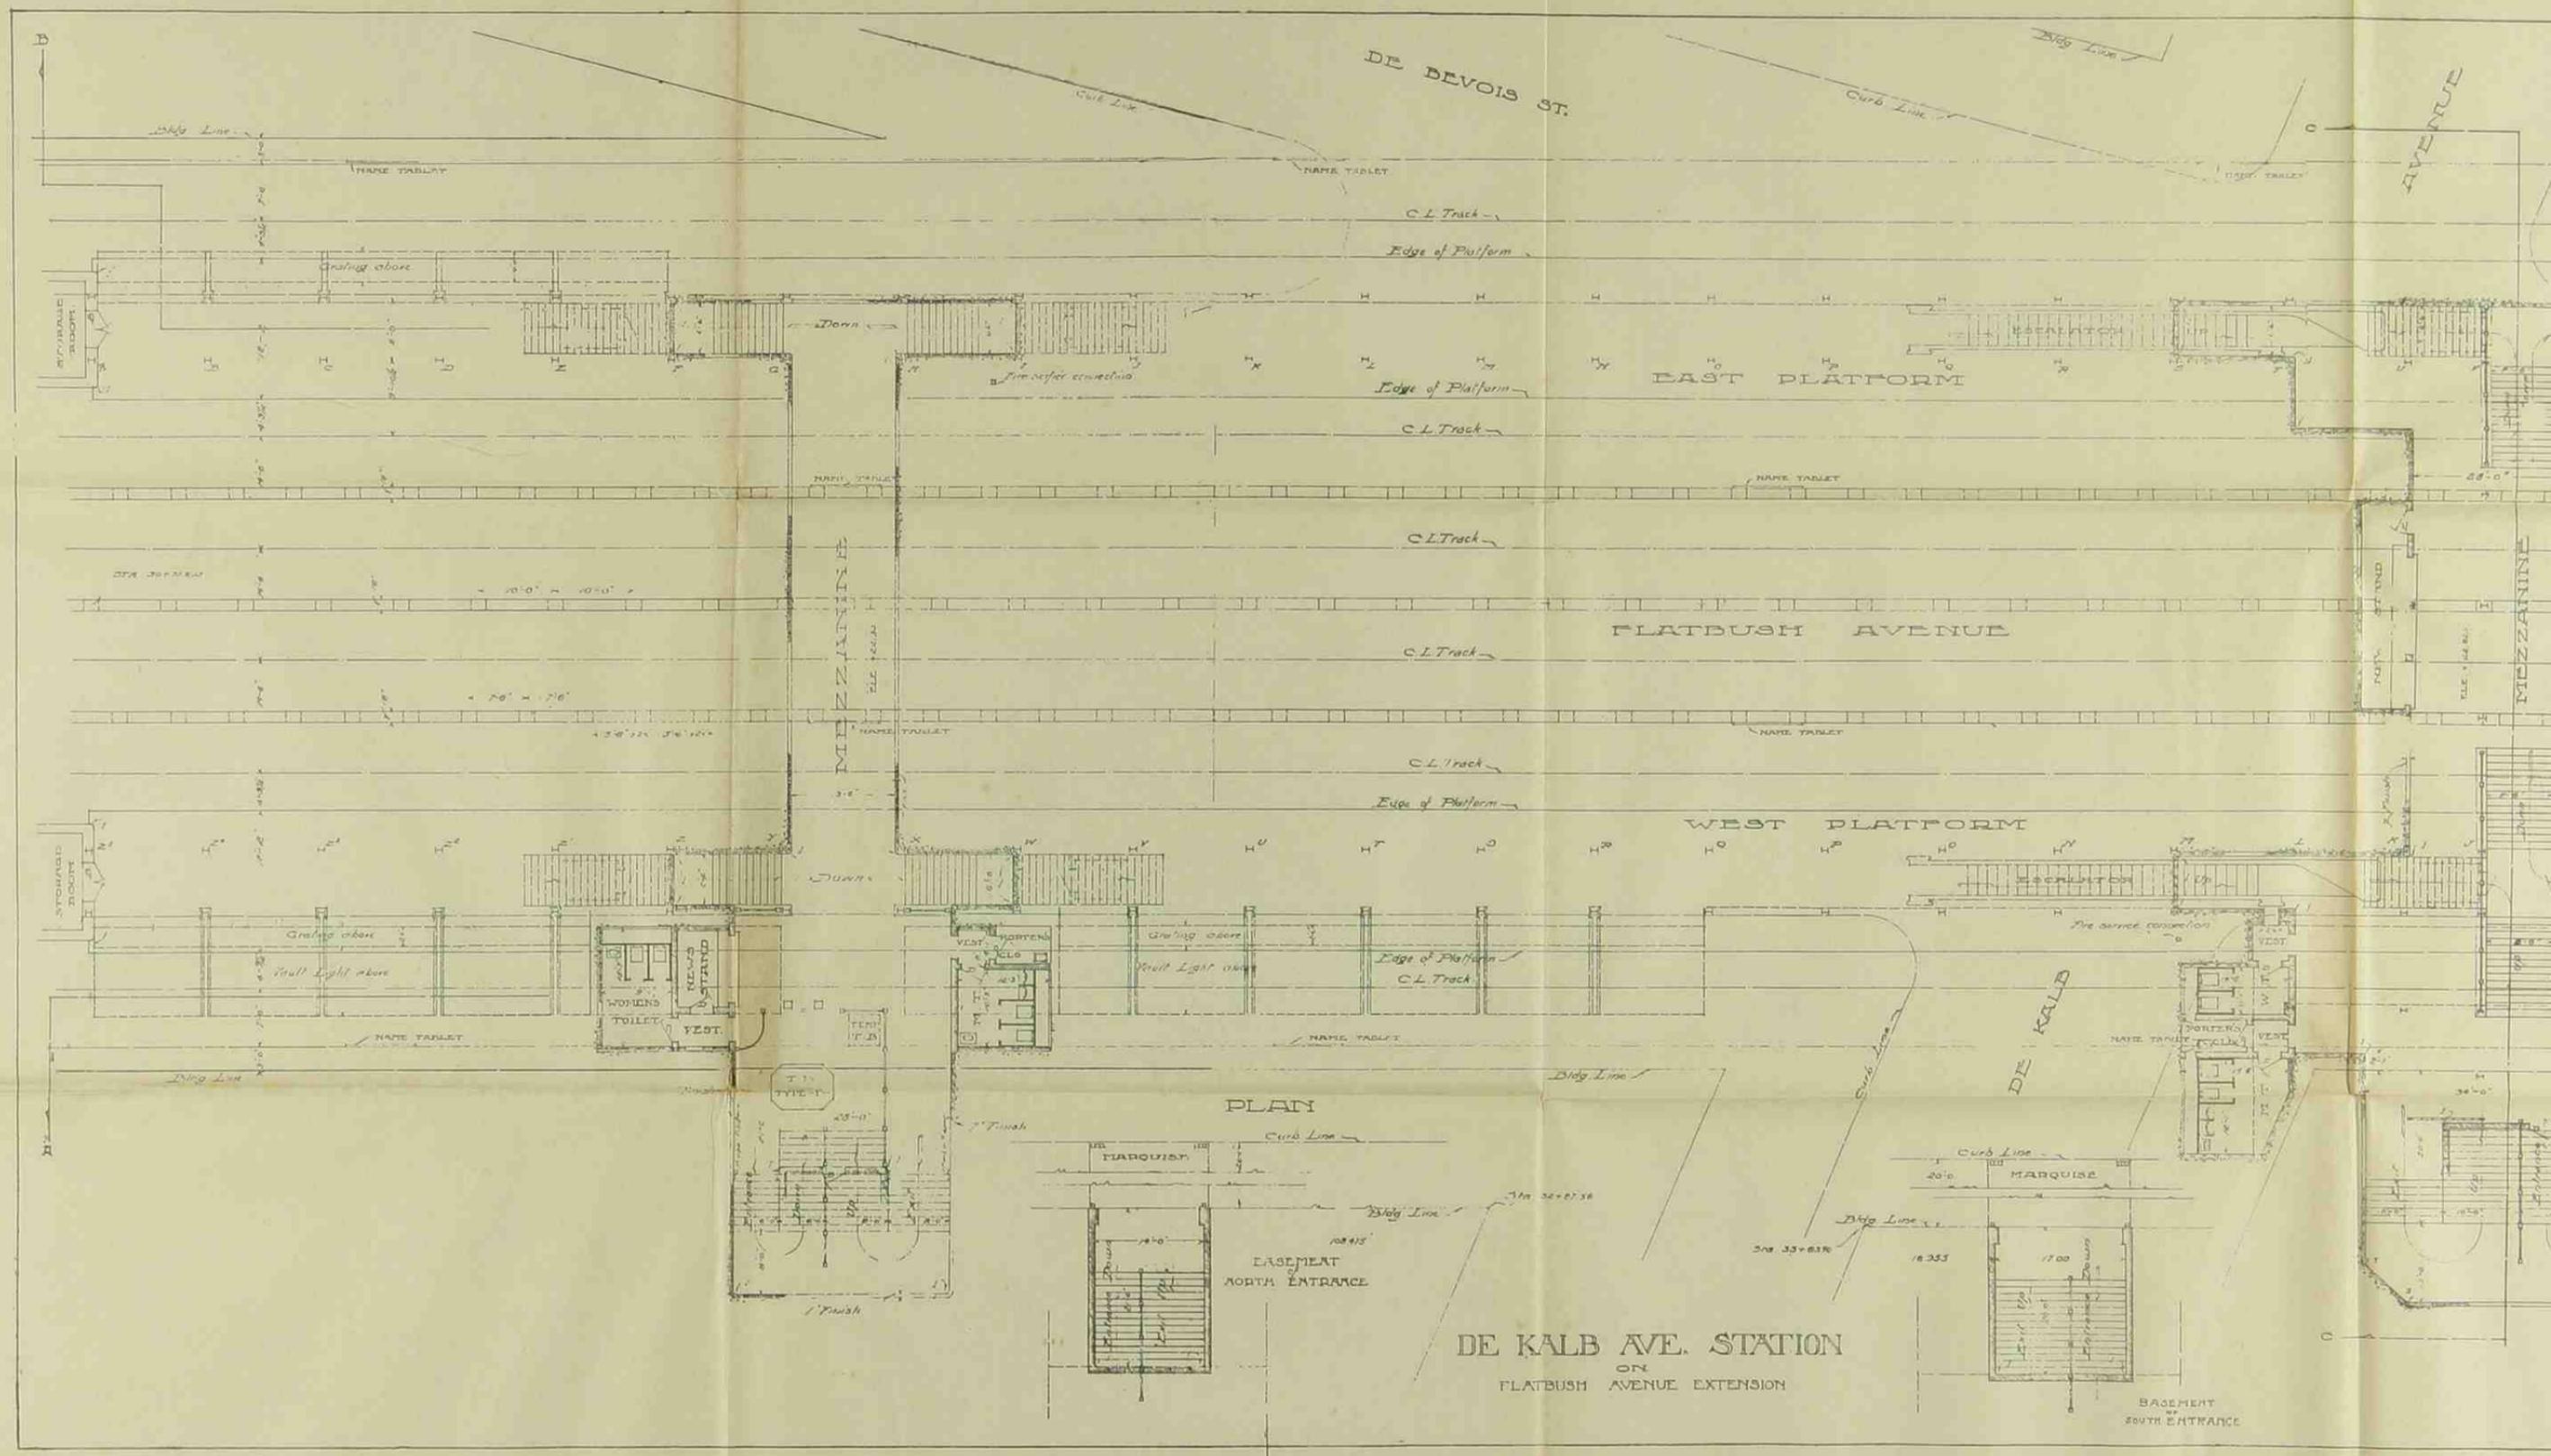

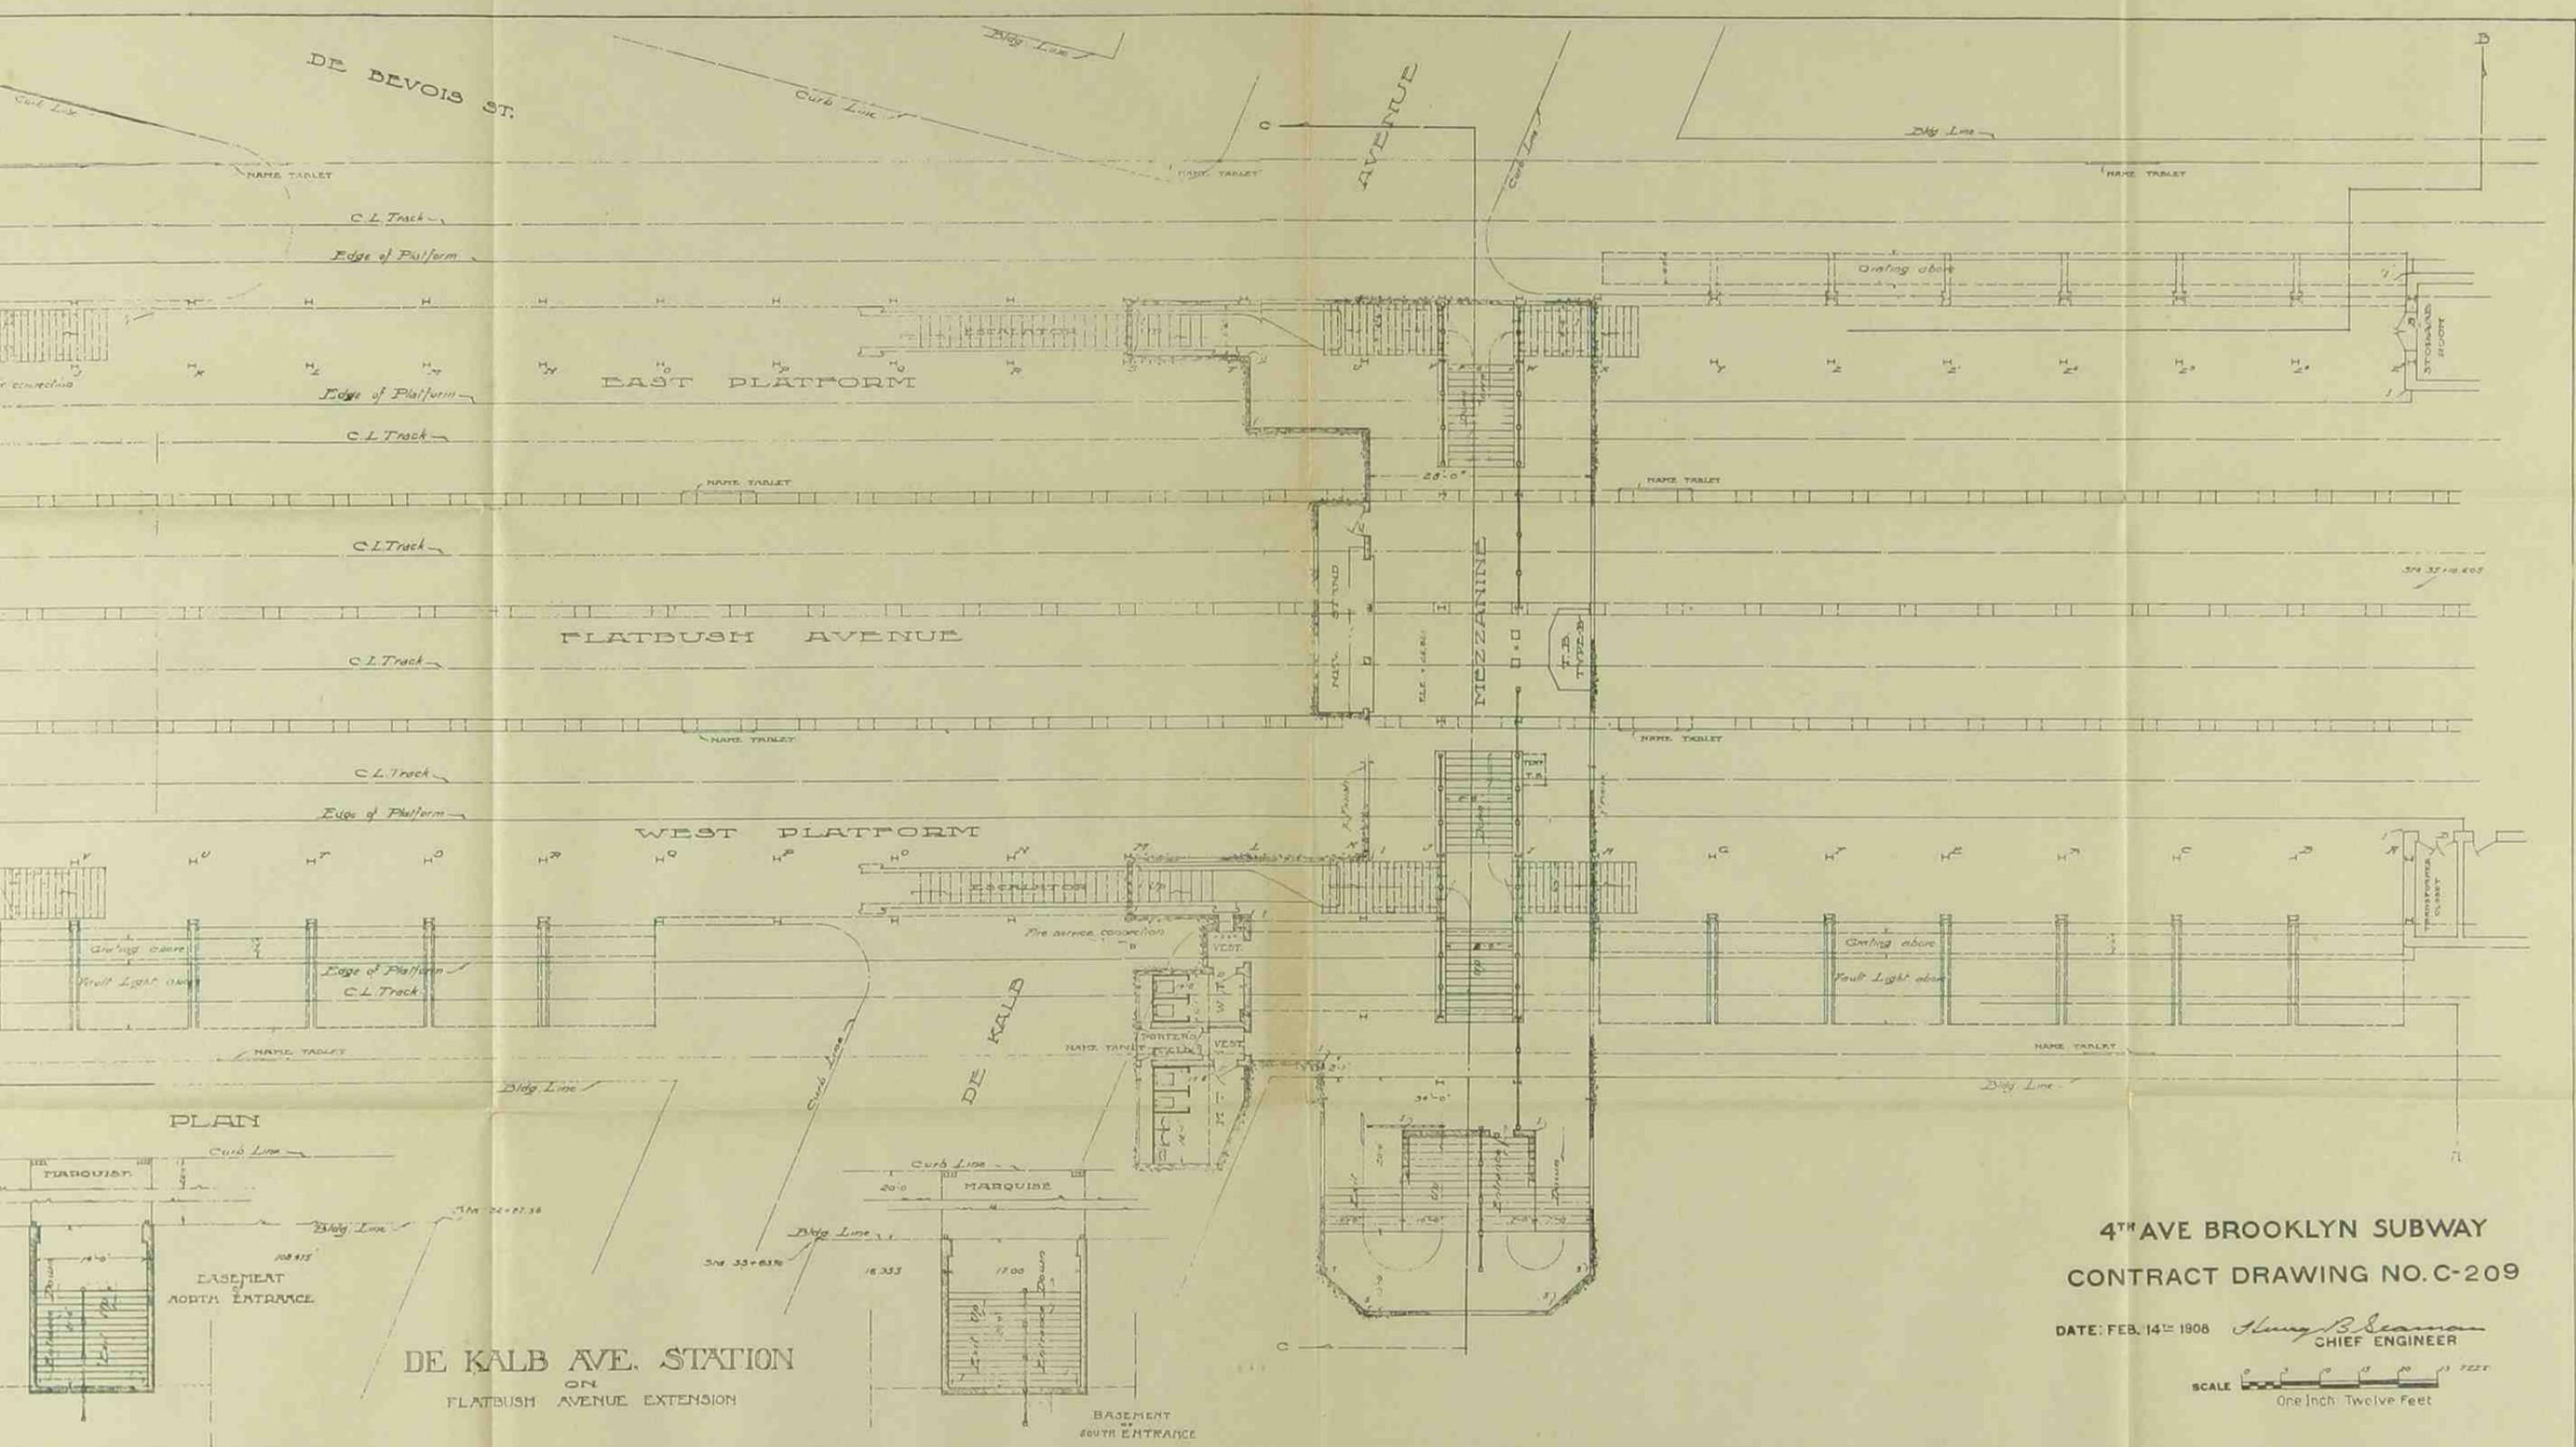


4<sup>TH</sup> AVE BROOKLYN SUBWAY  
 CONTRACT DRAWING NO. C-209  
 DATE: FEB. 14<sup>TH</sup> 1908 *Hugh B. Seaman*  
 CHIEF ENGINEER  
 SCALE: One Inch = Twelve Feet

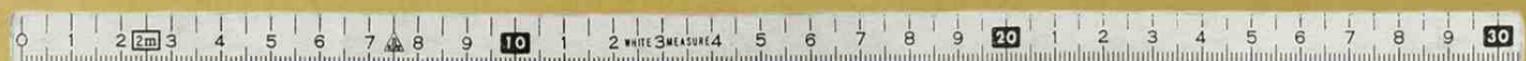


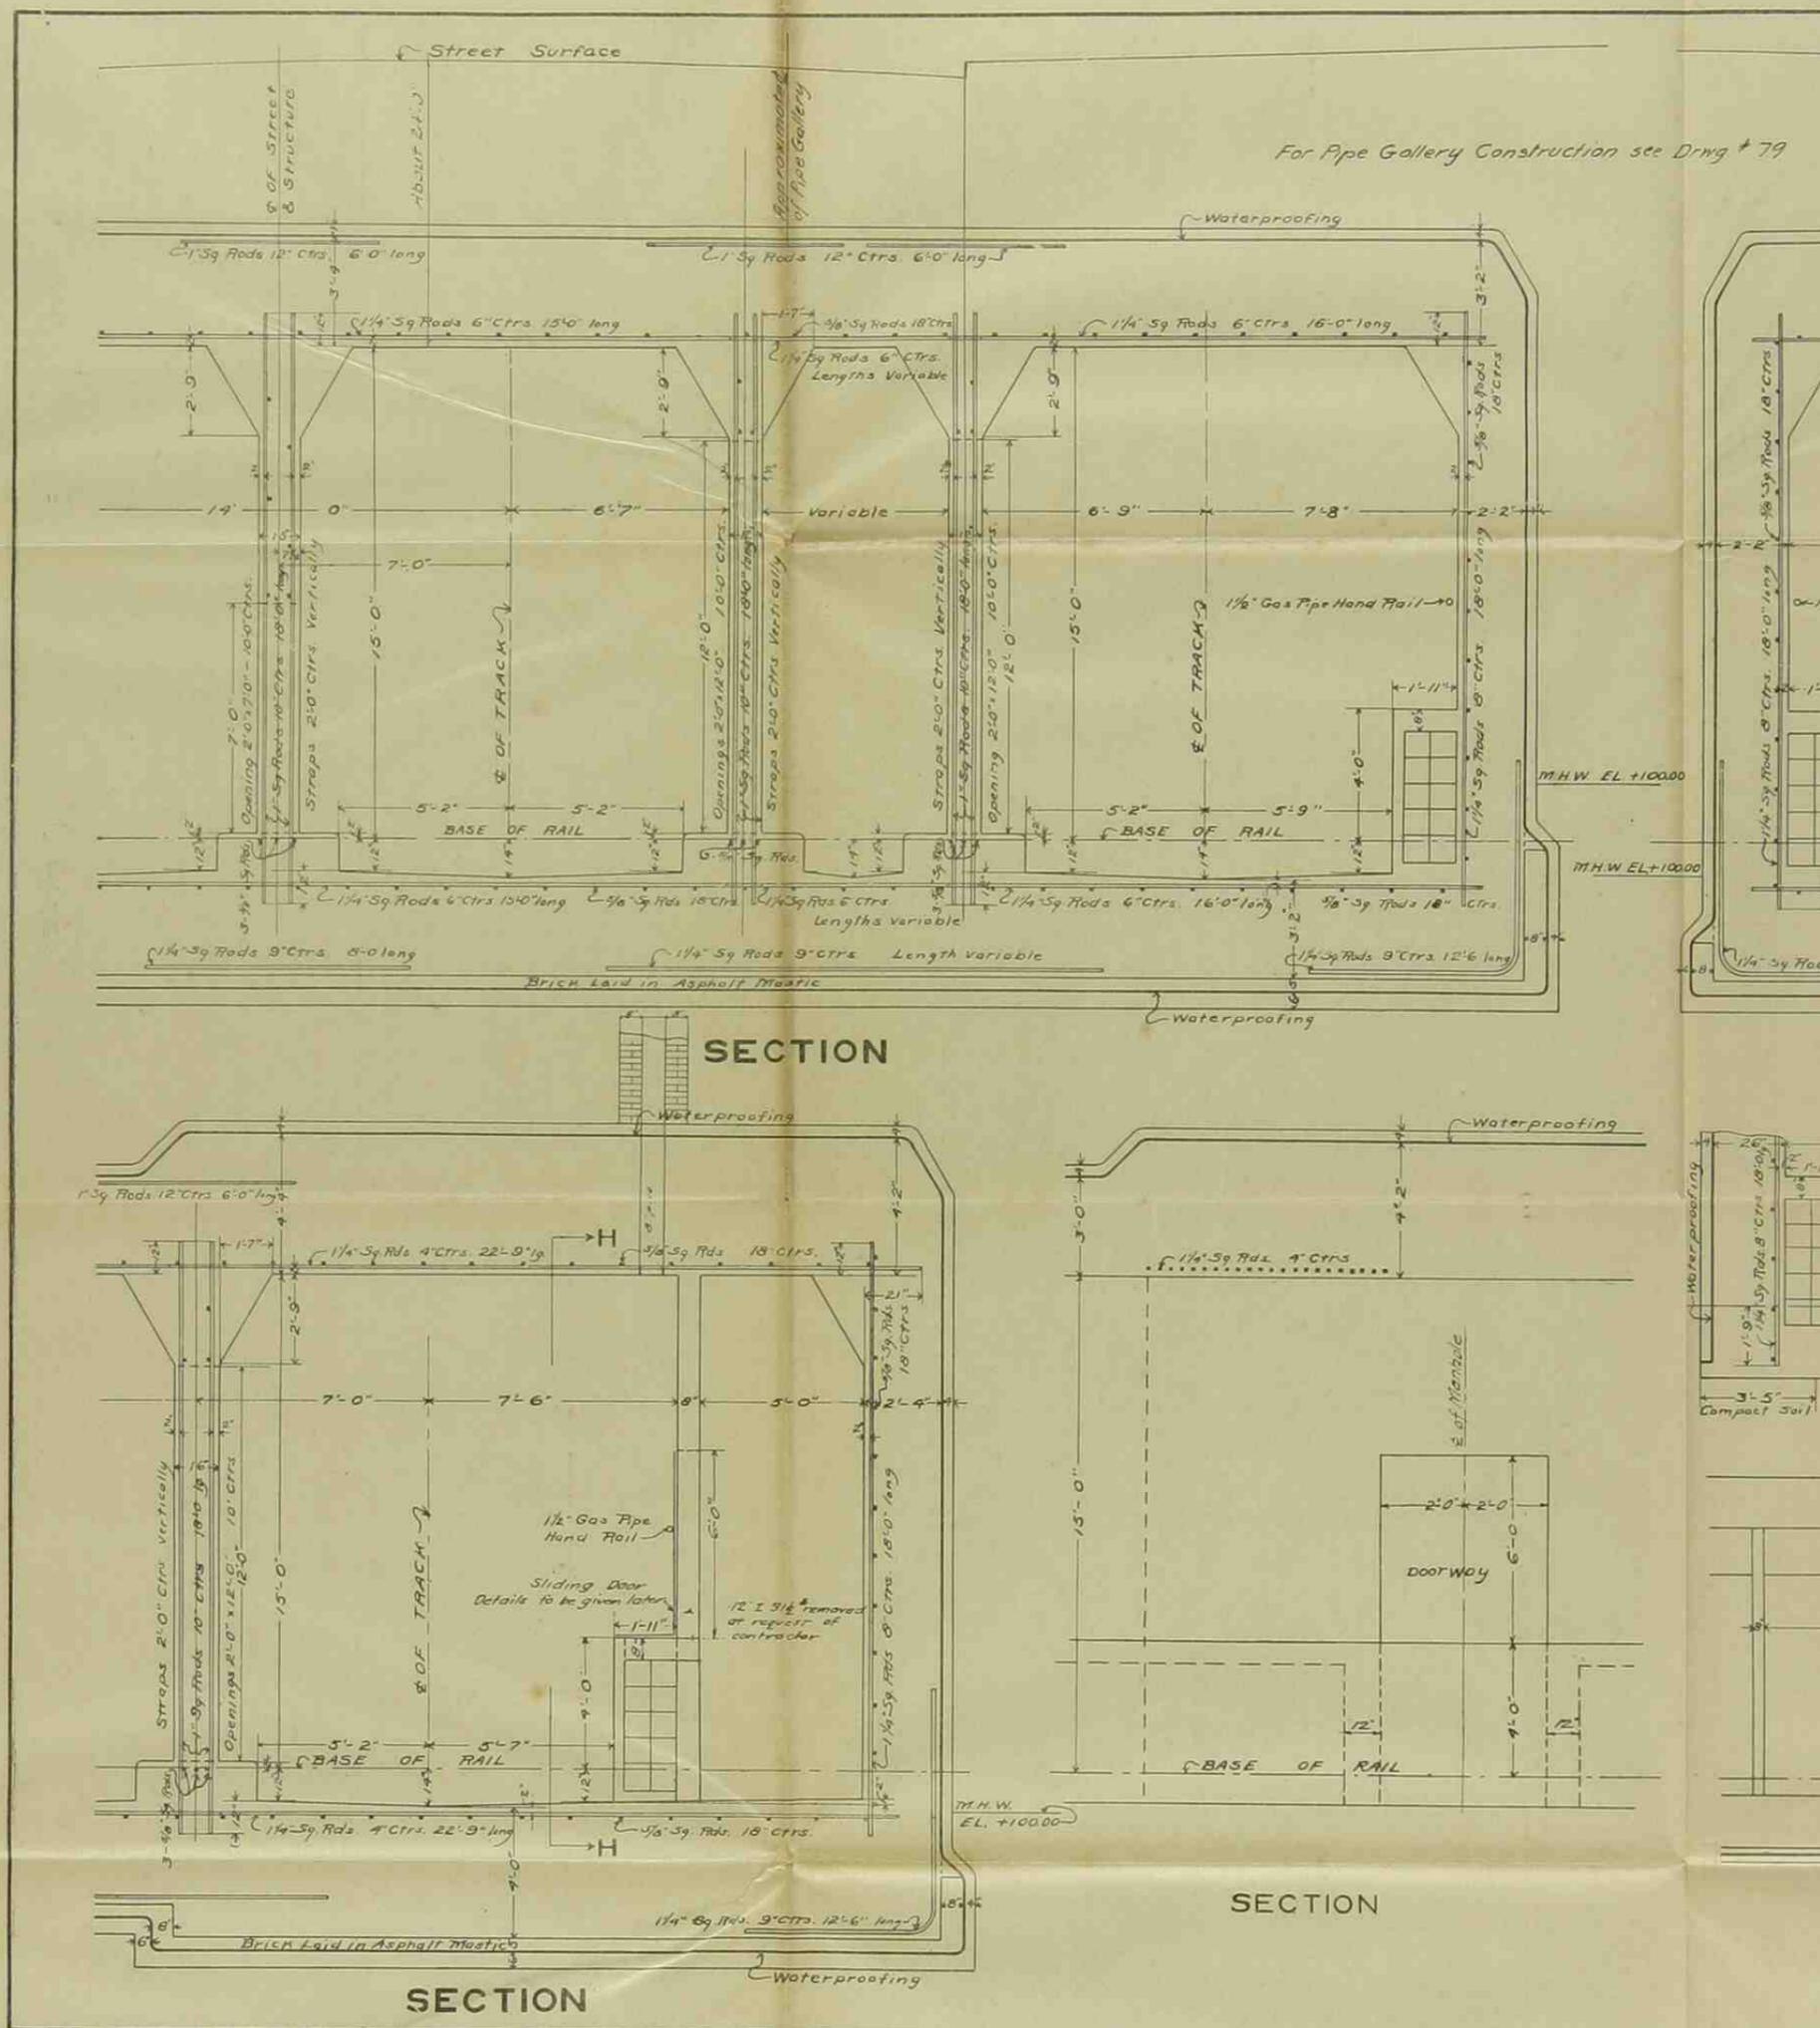


For Pipe Gallery Construction see Drwg # 79

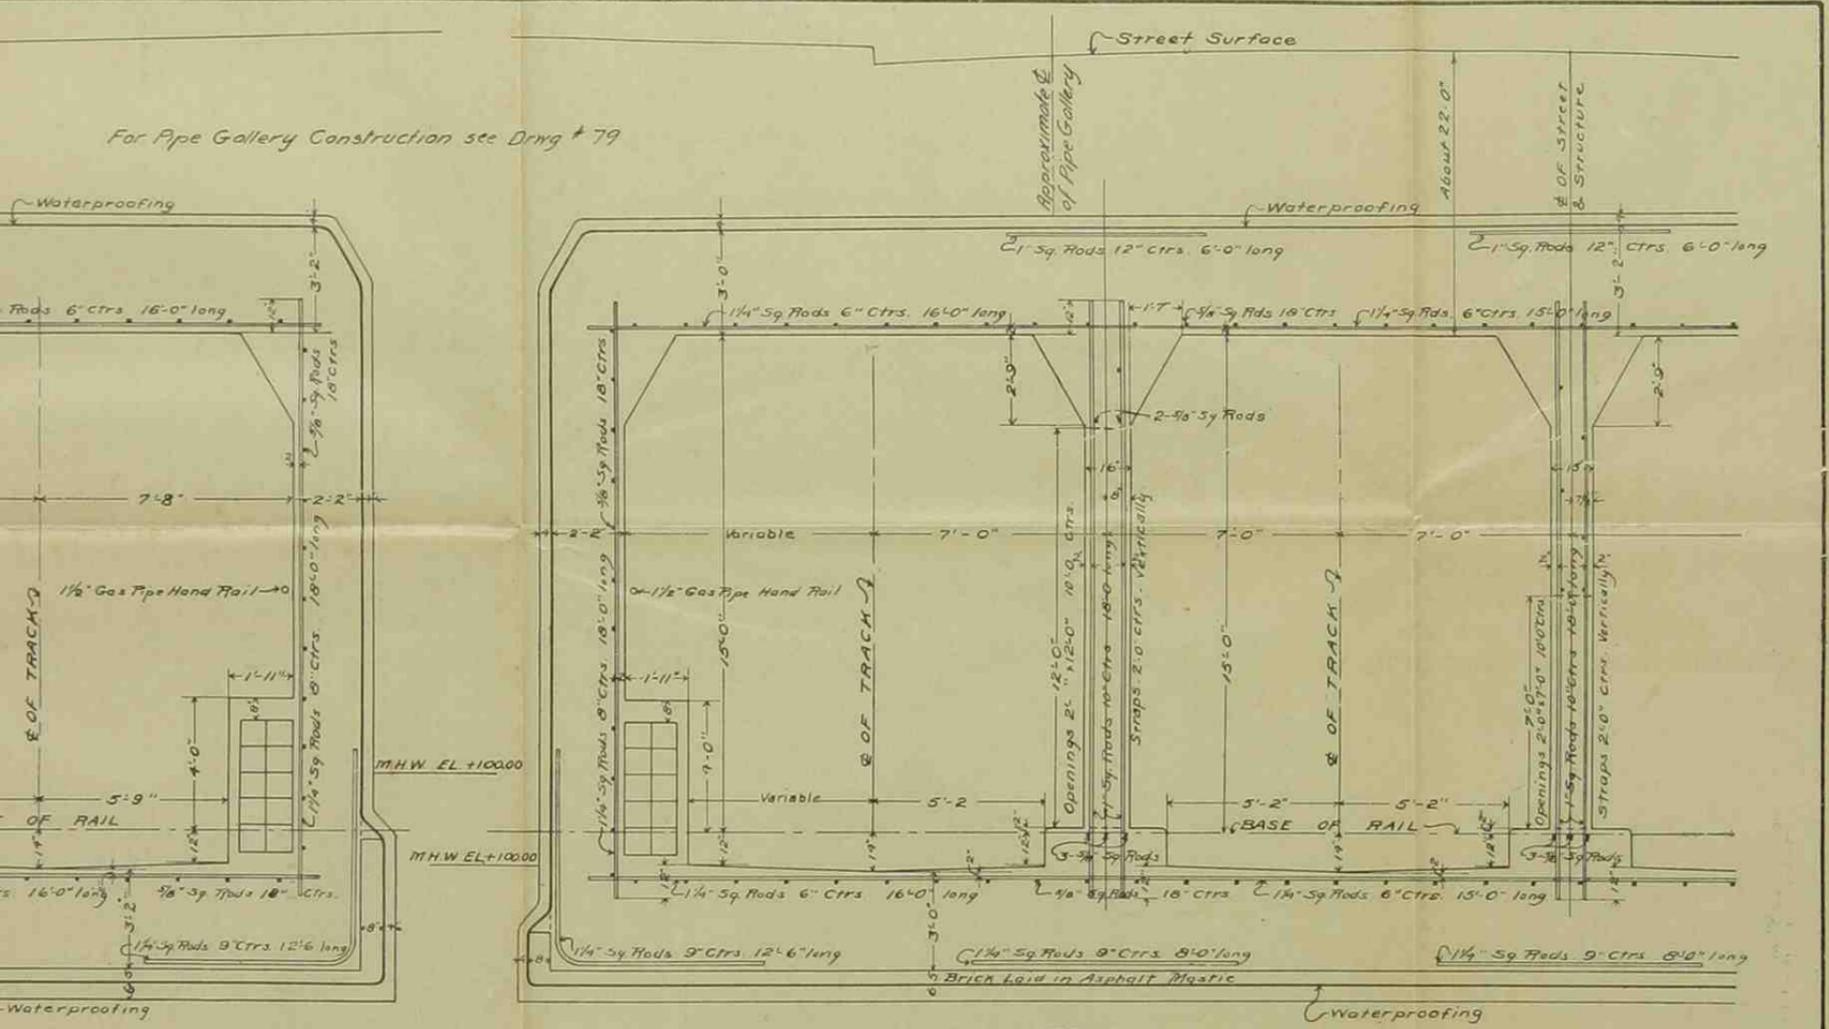


SECTION

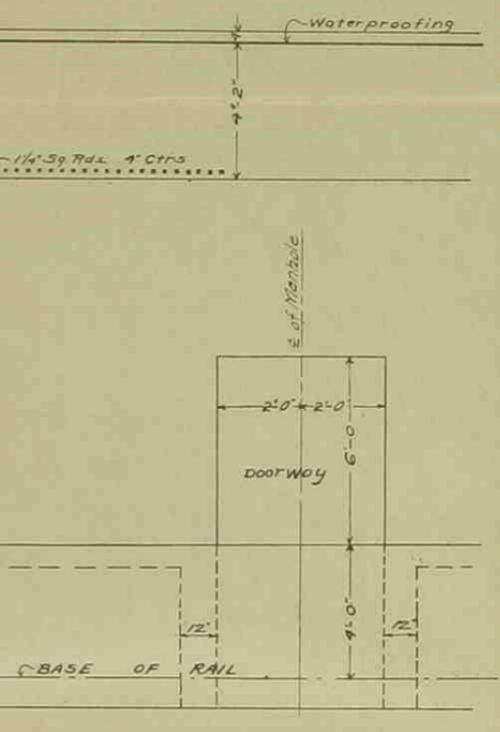

SECTION

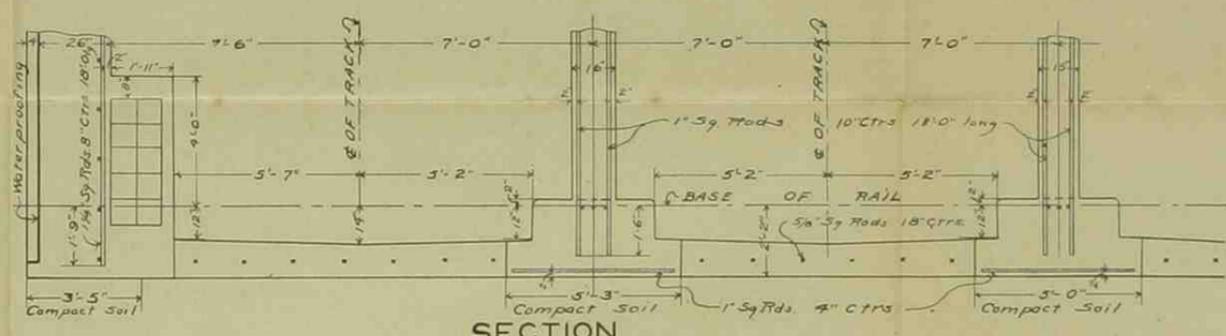


SECTION

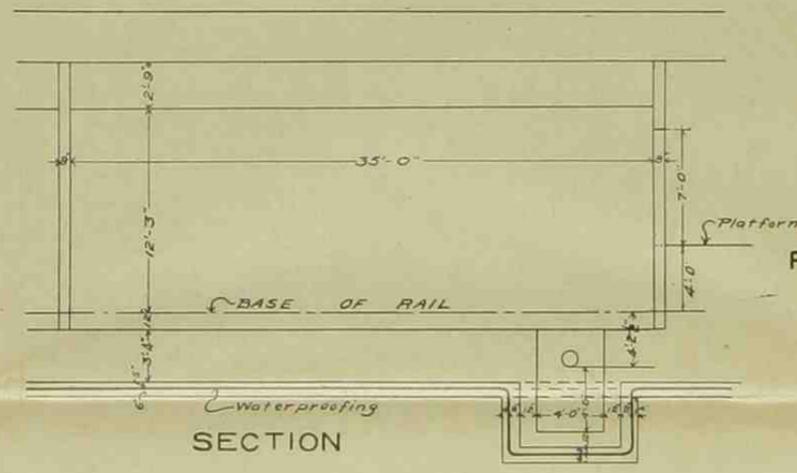


SECTION

PUBLIC SERVICE COMMISSION  
 FOR THE FIRST DISTRICT  
 CHIEF ENGINEERS OFFICE  
 ROUTE 9-0-4.  
 CROSS SECTIONS  
 CONCRETE STEEL  
 CONSTRUCTION.

*Amey Beaman*  
 CHIEF ENGINEER

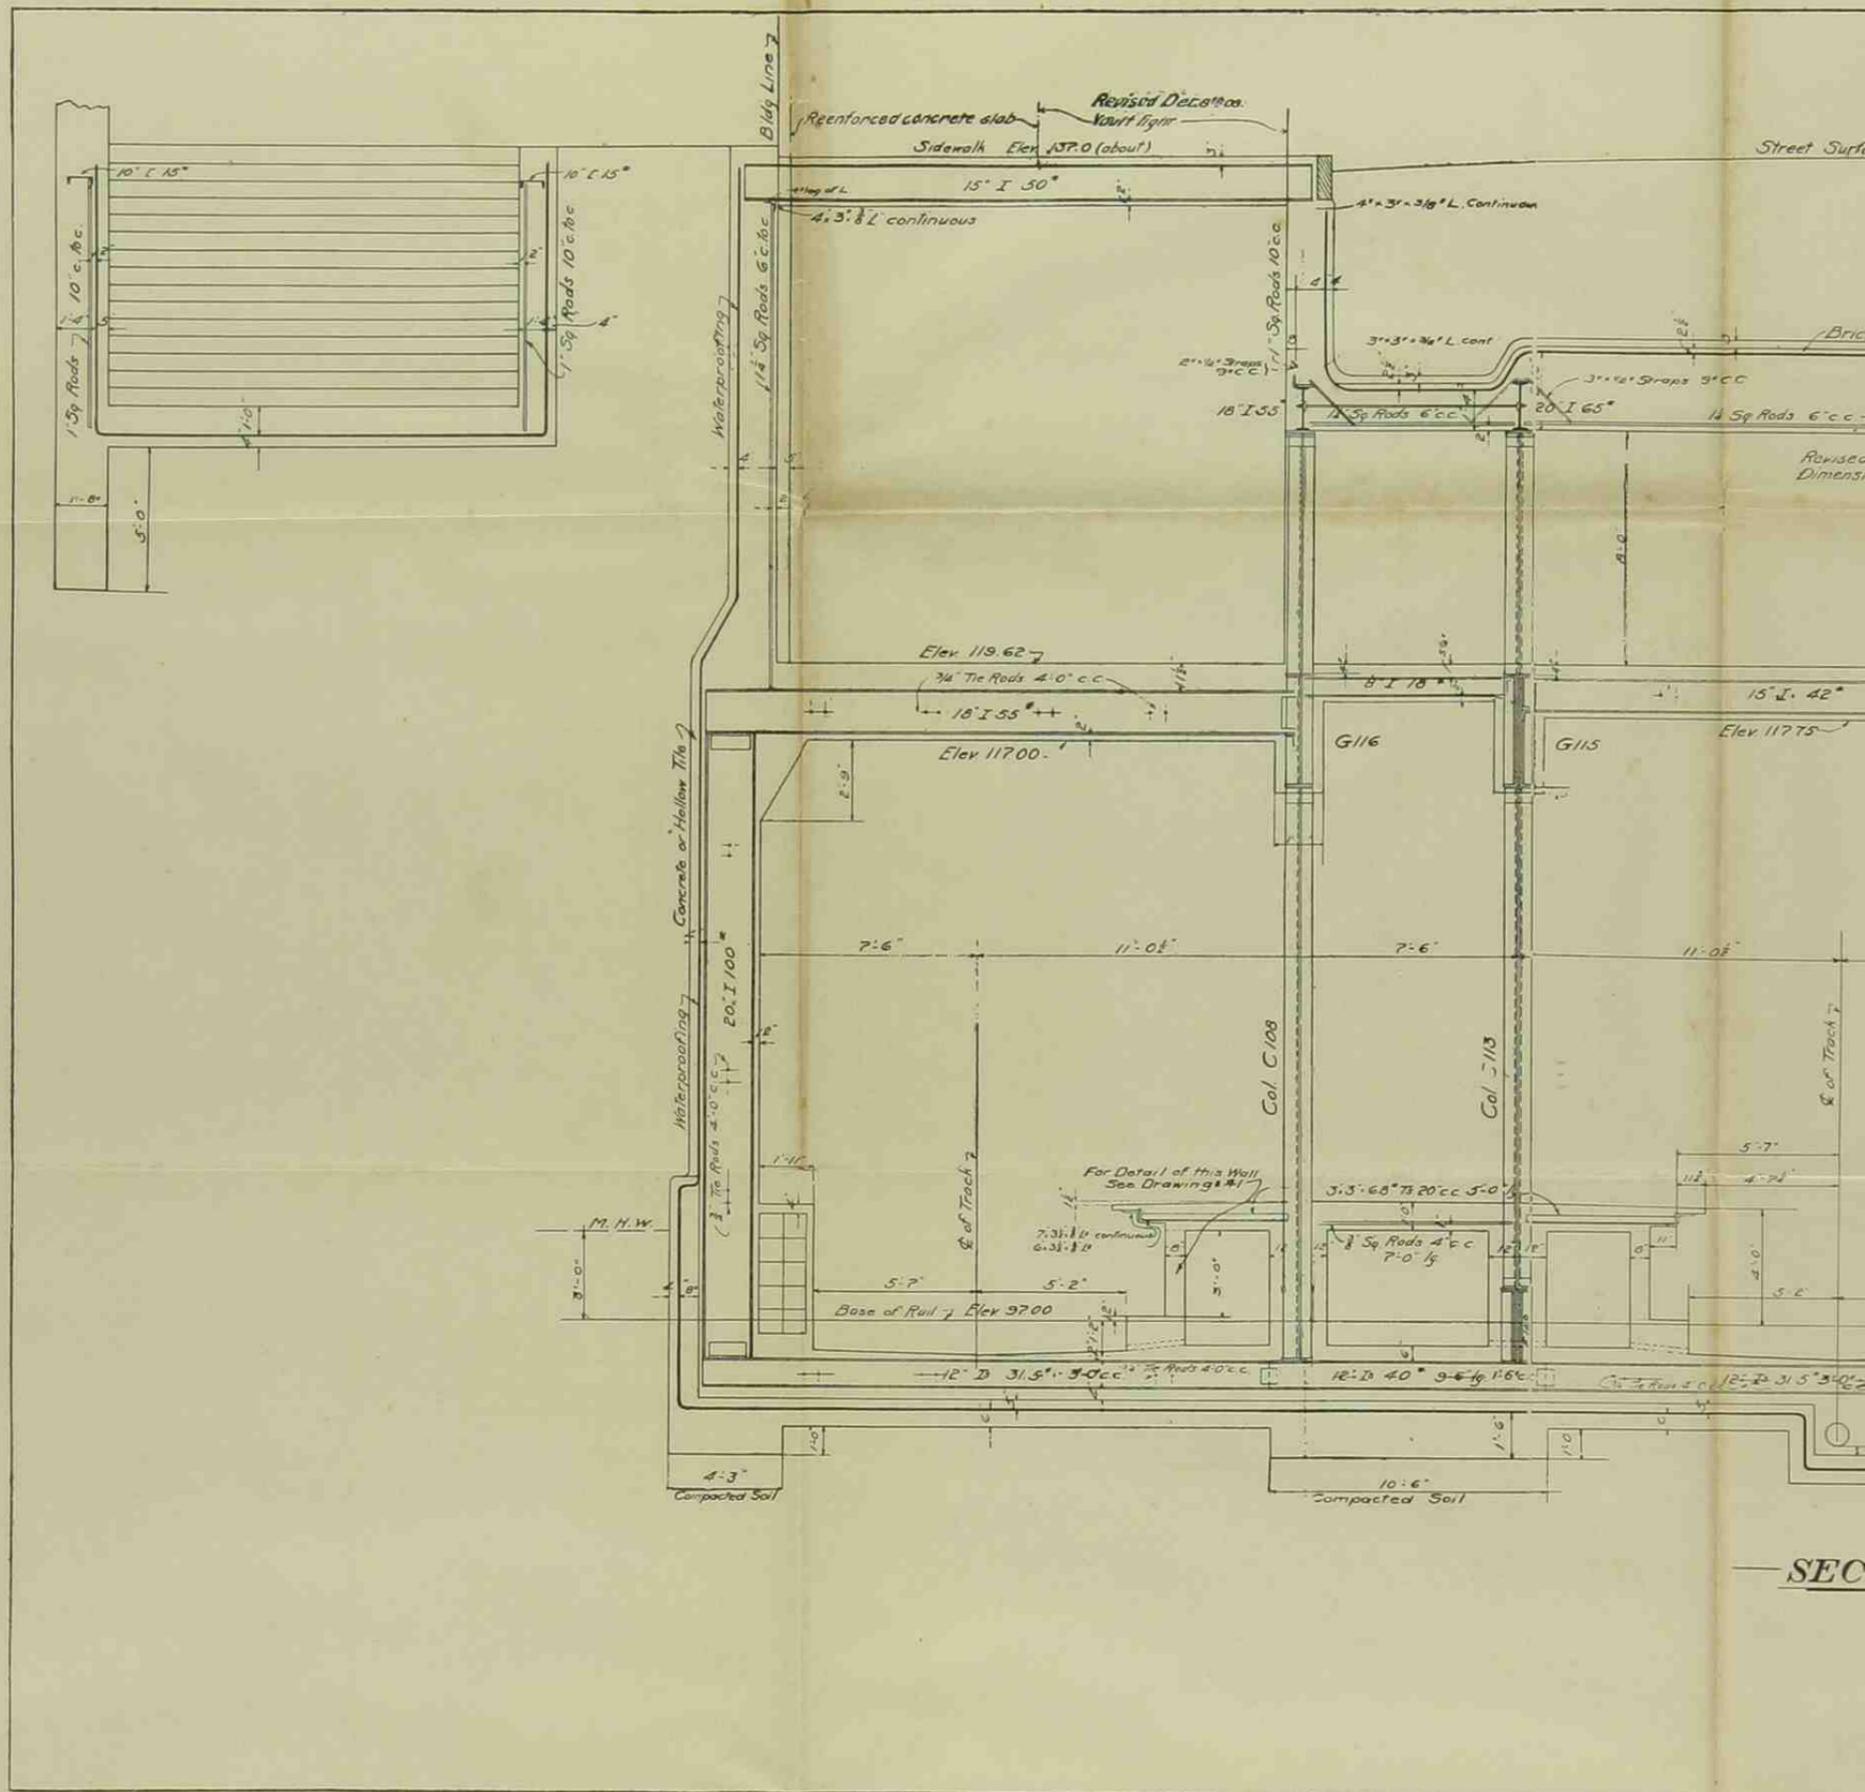


— SEC

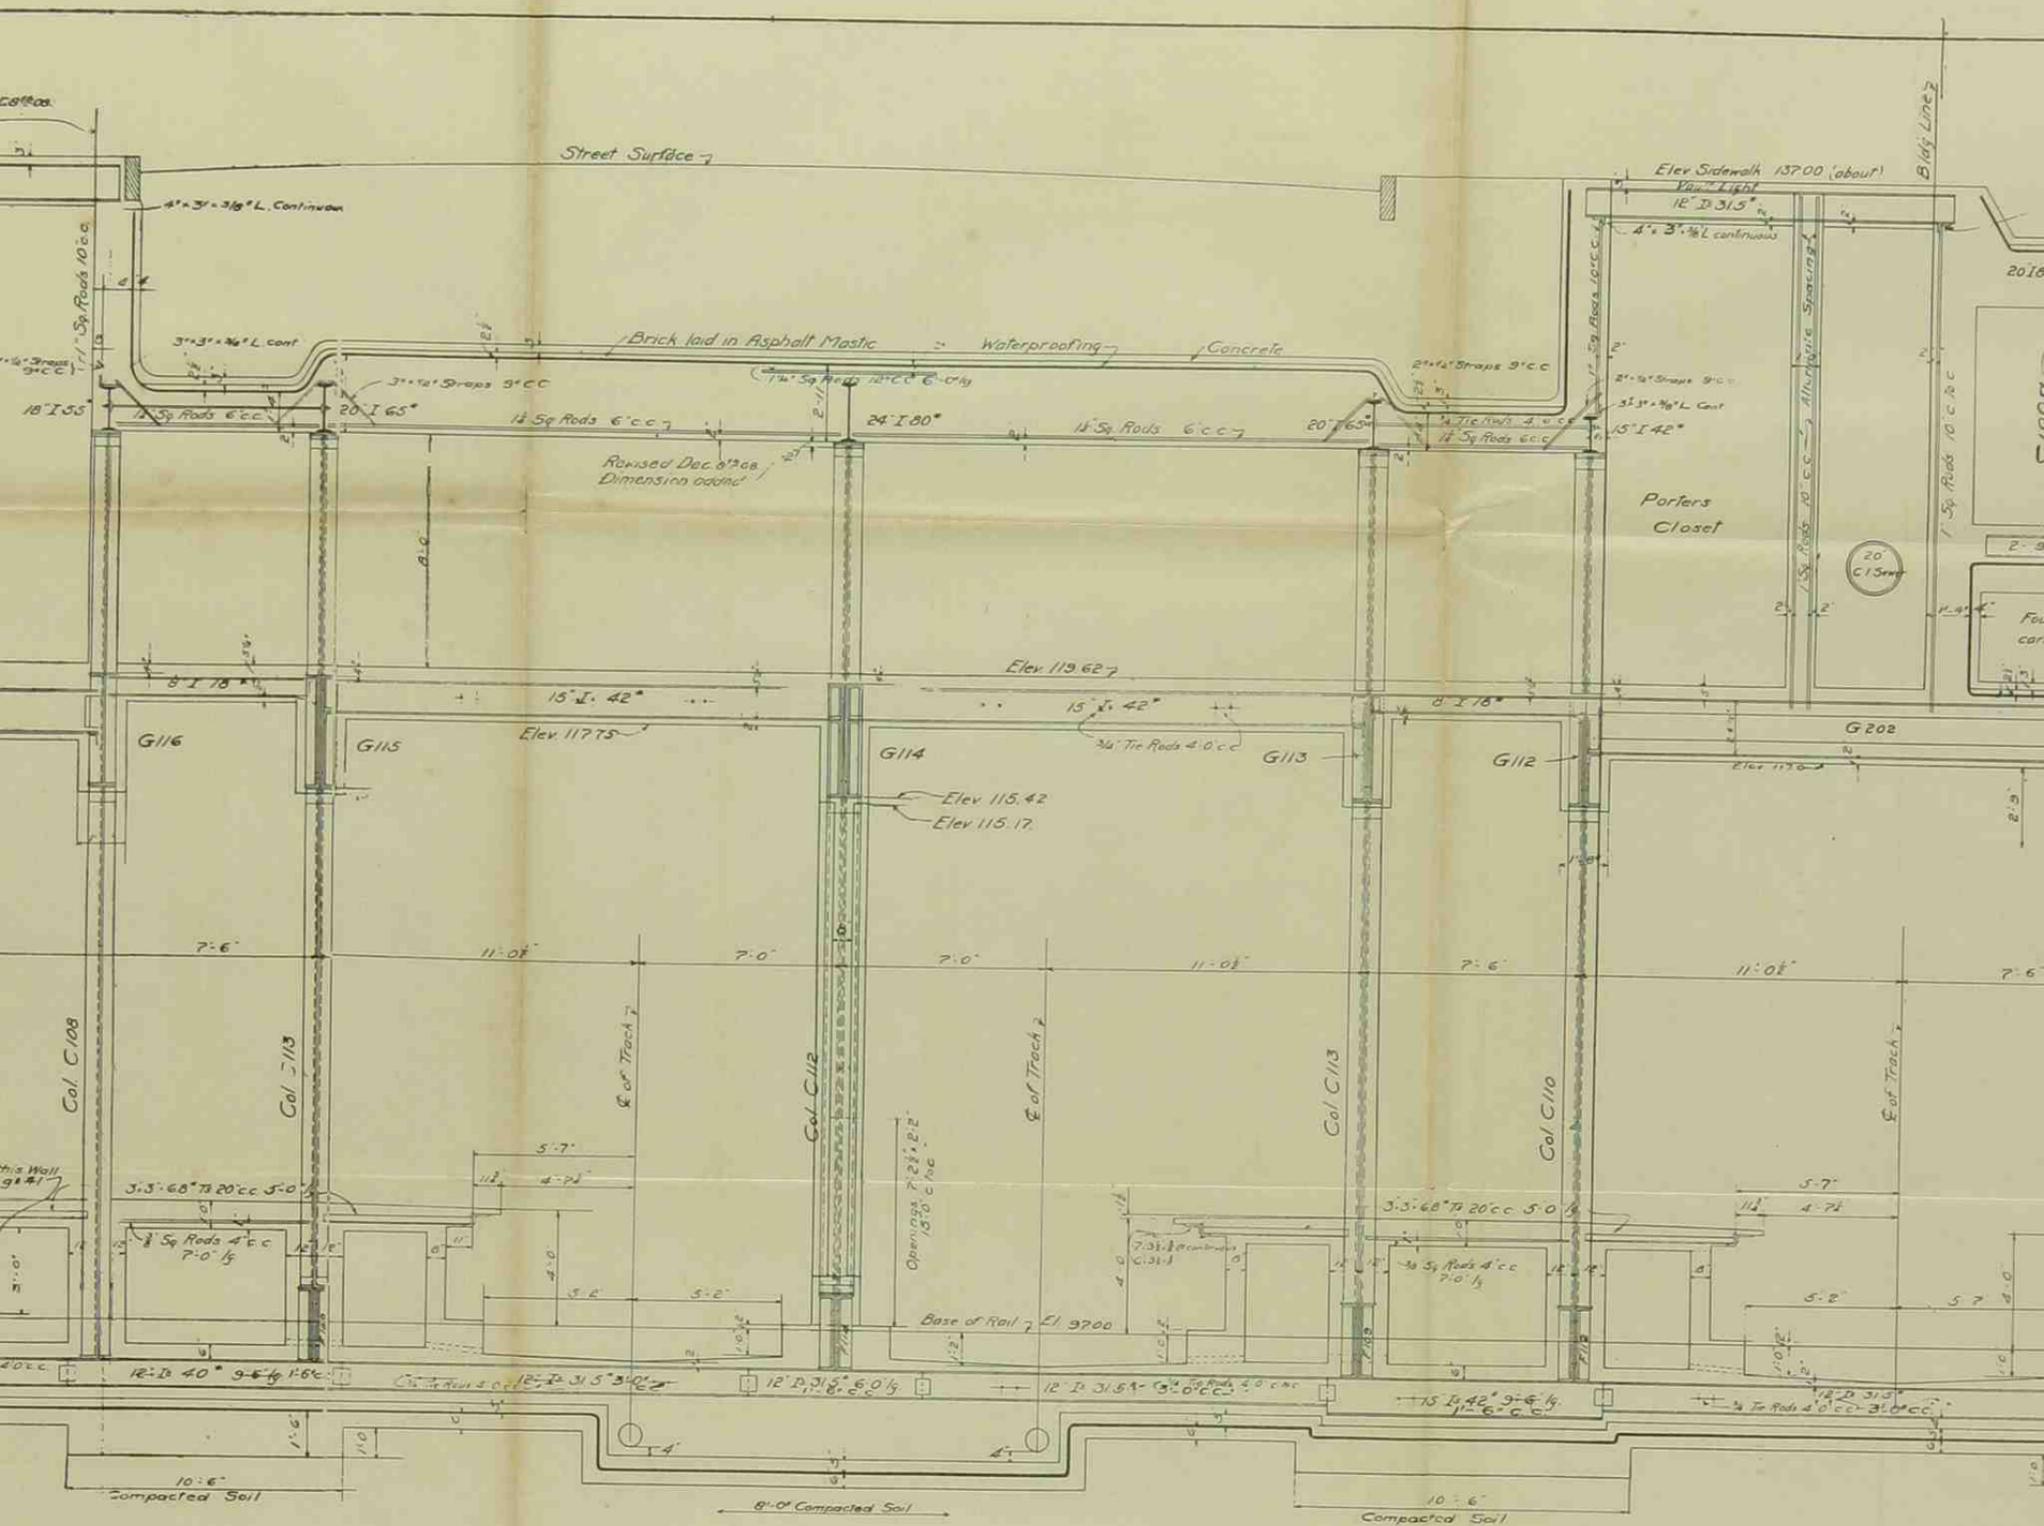


SECTION




0  
1  
2  
3  
4  
5  
6  
7  
8  
9  
10  
11  
12  
13  
14  
15  
16  
17  
18  
19  
20  
21  
22  
23  
24  
25  
26  
27  
28  
29  
30  
31  
32

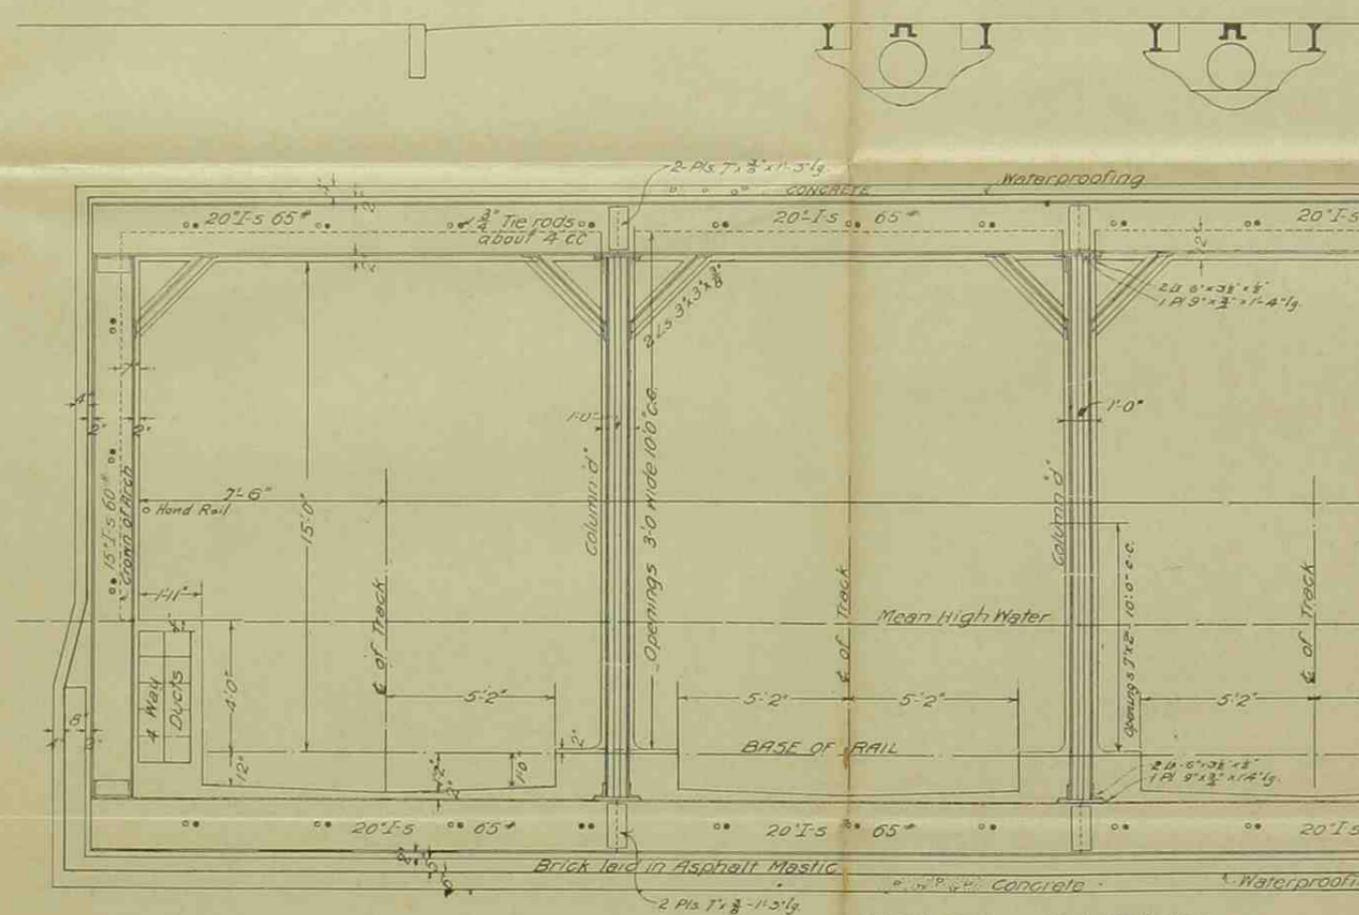


GROSS SECTION

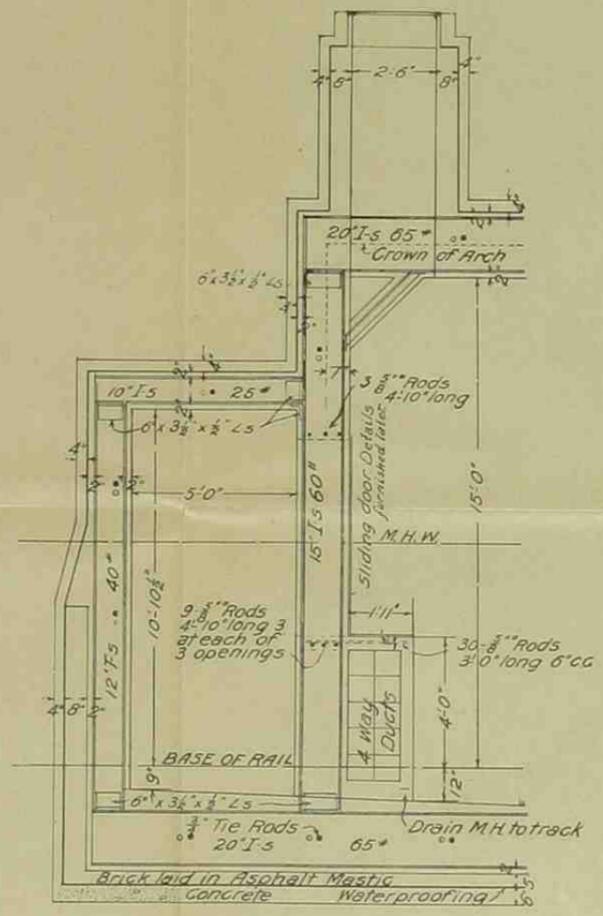


SECTION E-E

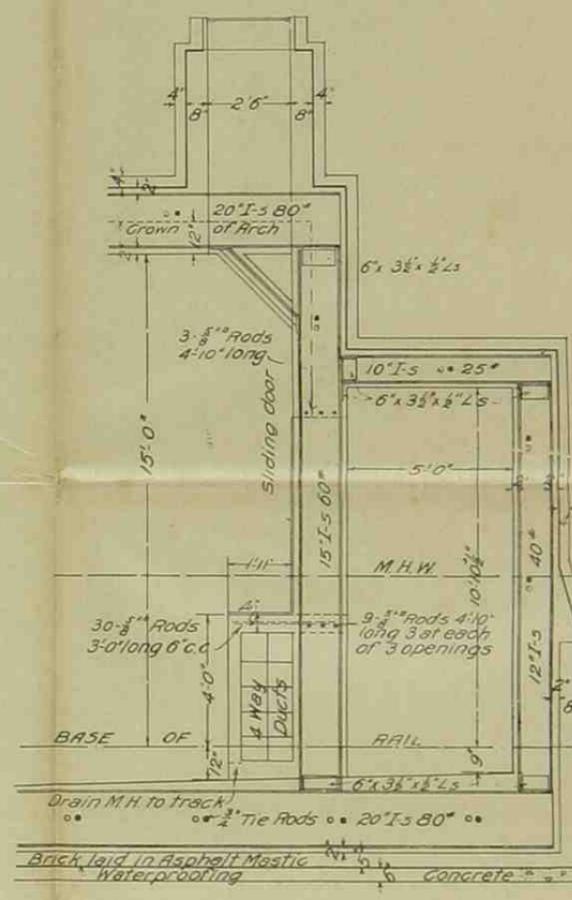

SECTION

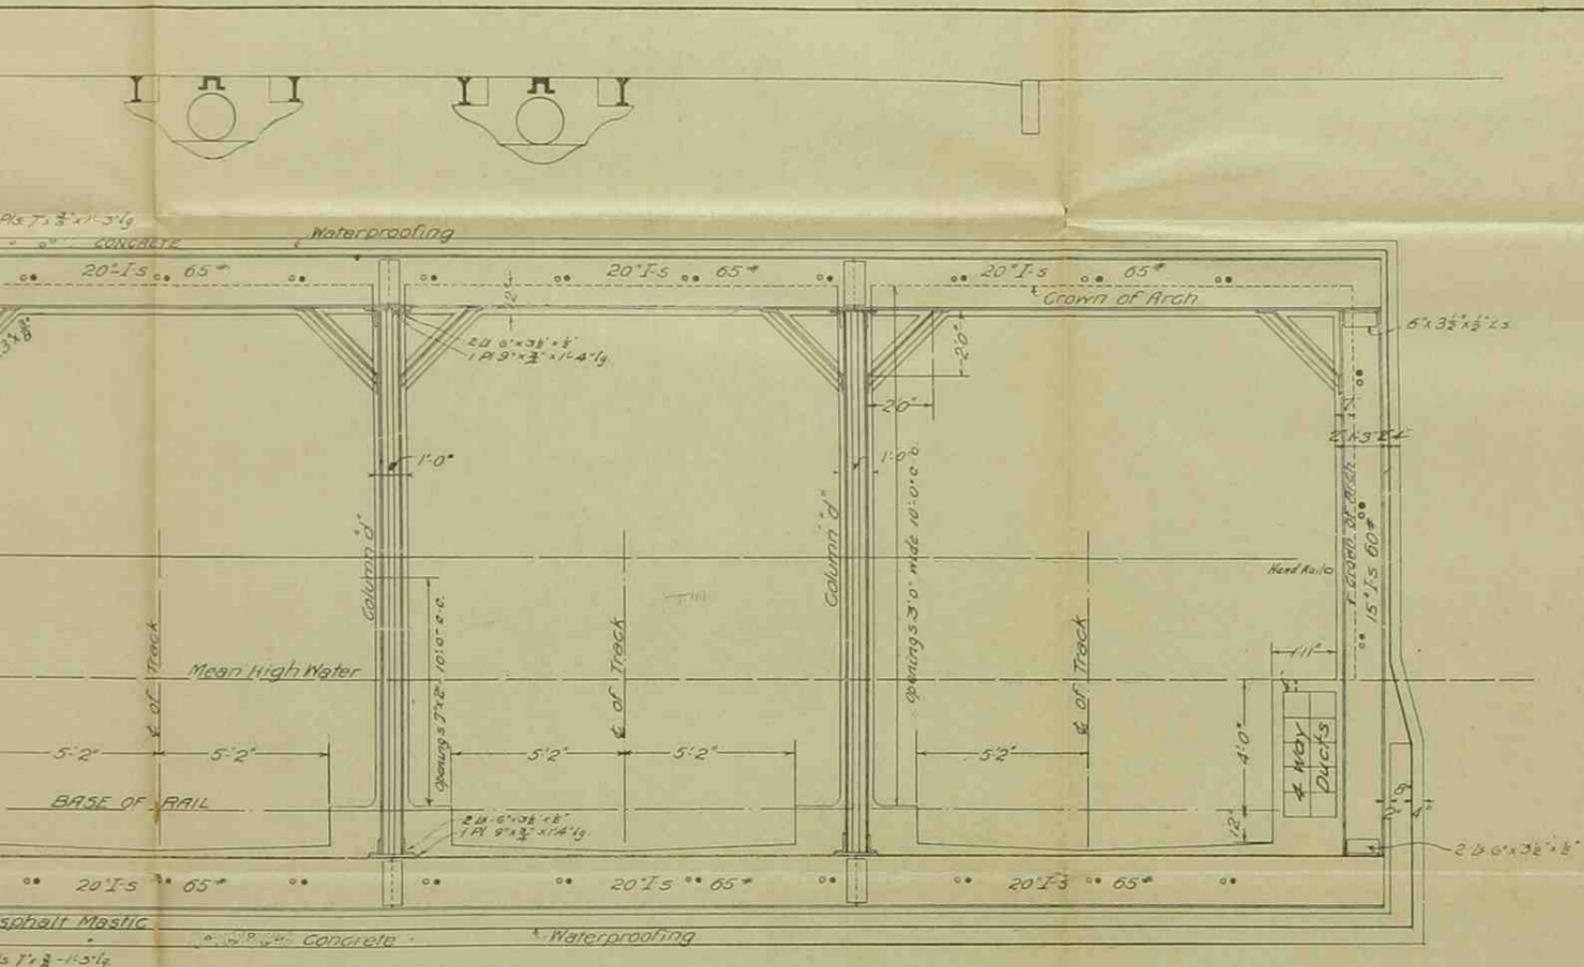



GROSS SECTION


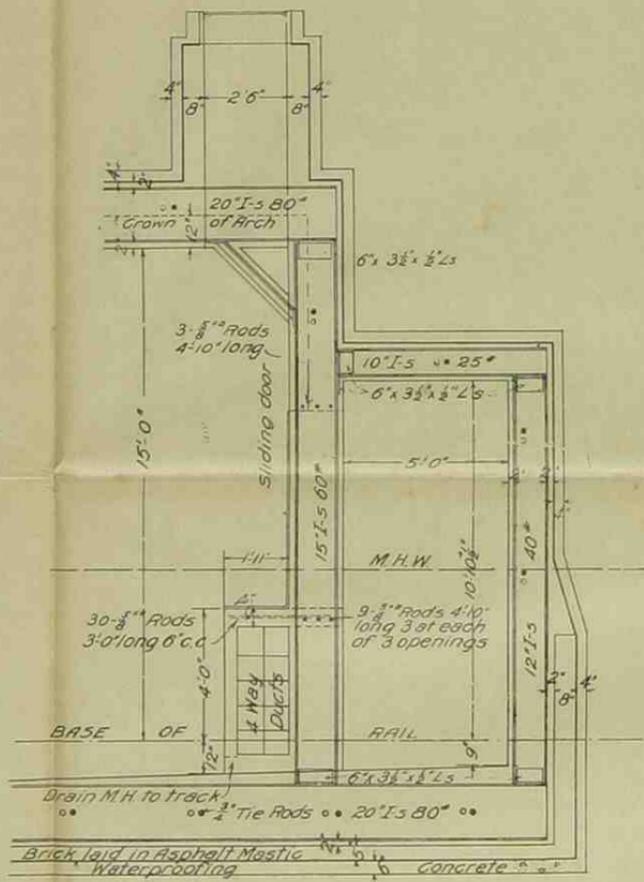


SECTION

PUBLIC SERVICE COMMISSION  
 FOR THE FIRST DISTRICT  
 CHIEF ENGINEER'S OFFICE  
 ROUTE 9-0.  
 TYPICAL STEEL BENT  
 CONSTRUCTION.

*Henry S. Johnson*  
 CHIEF ENGINEER

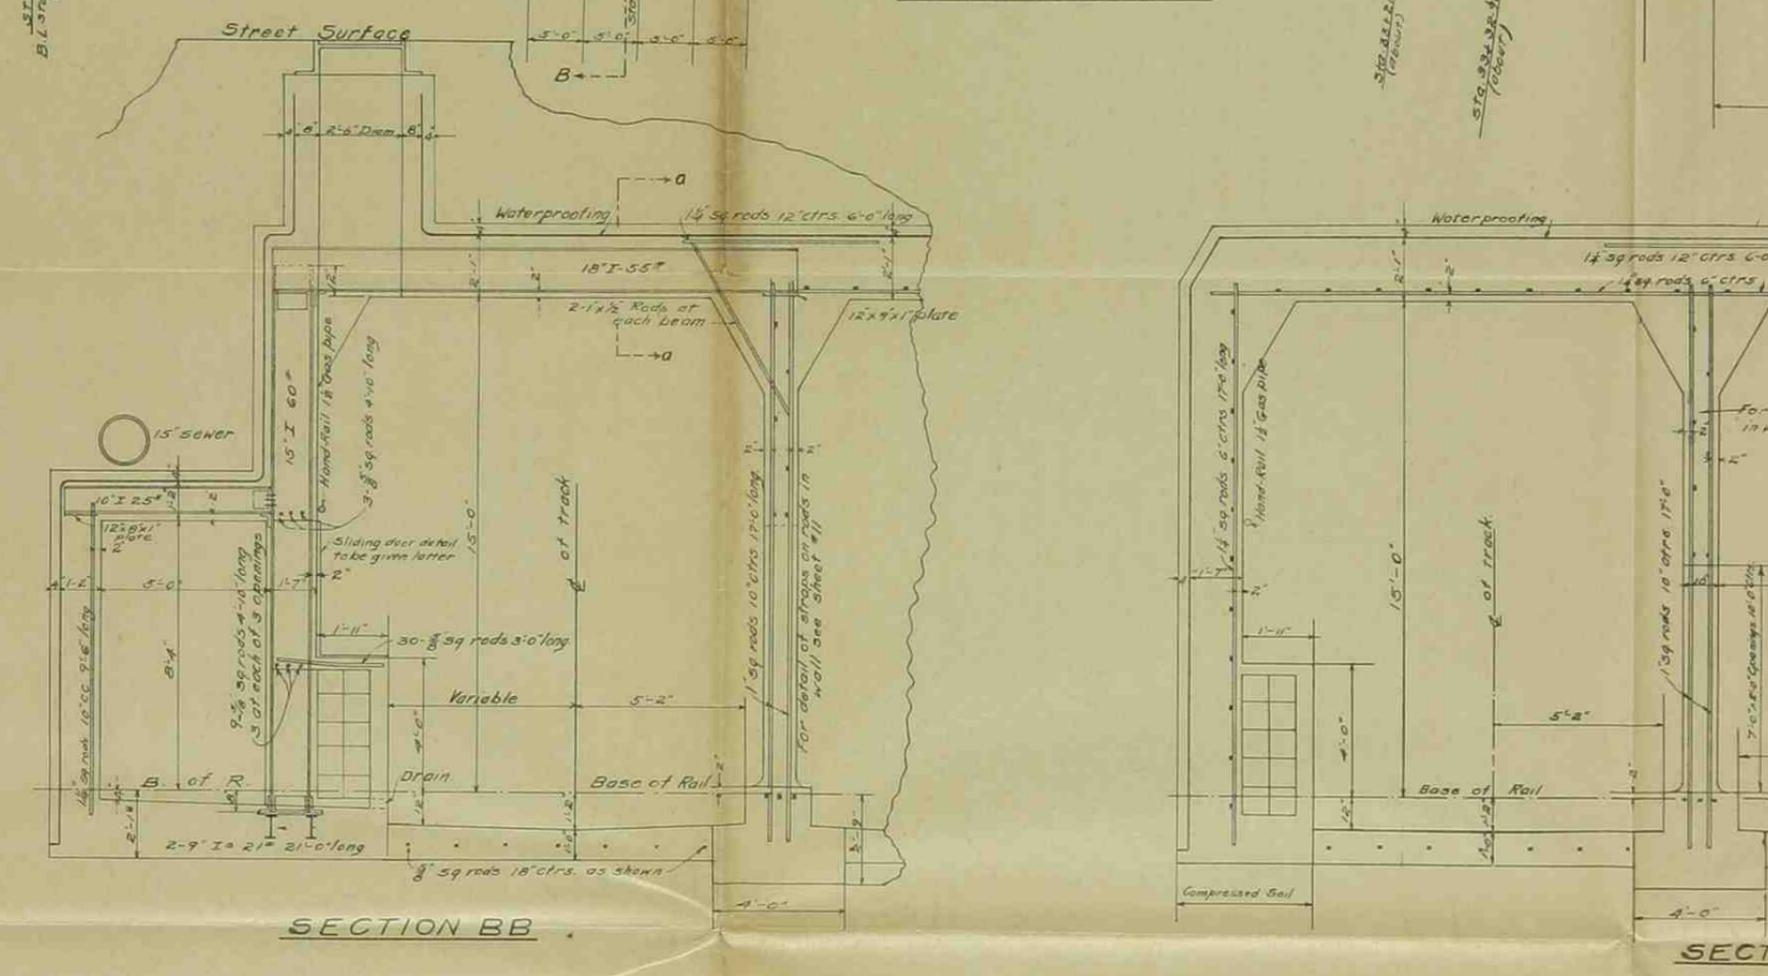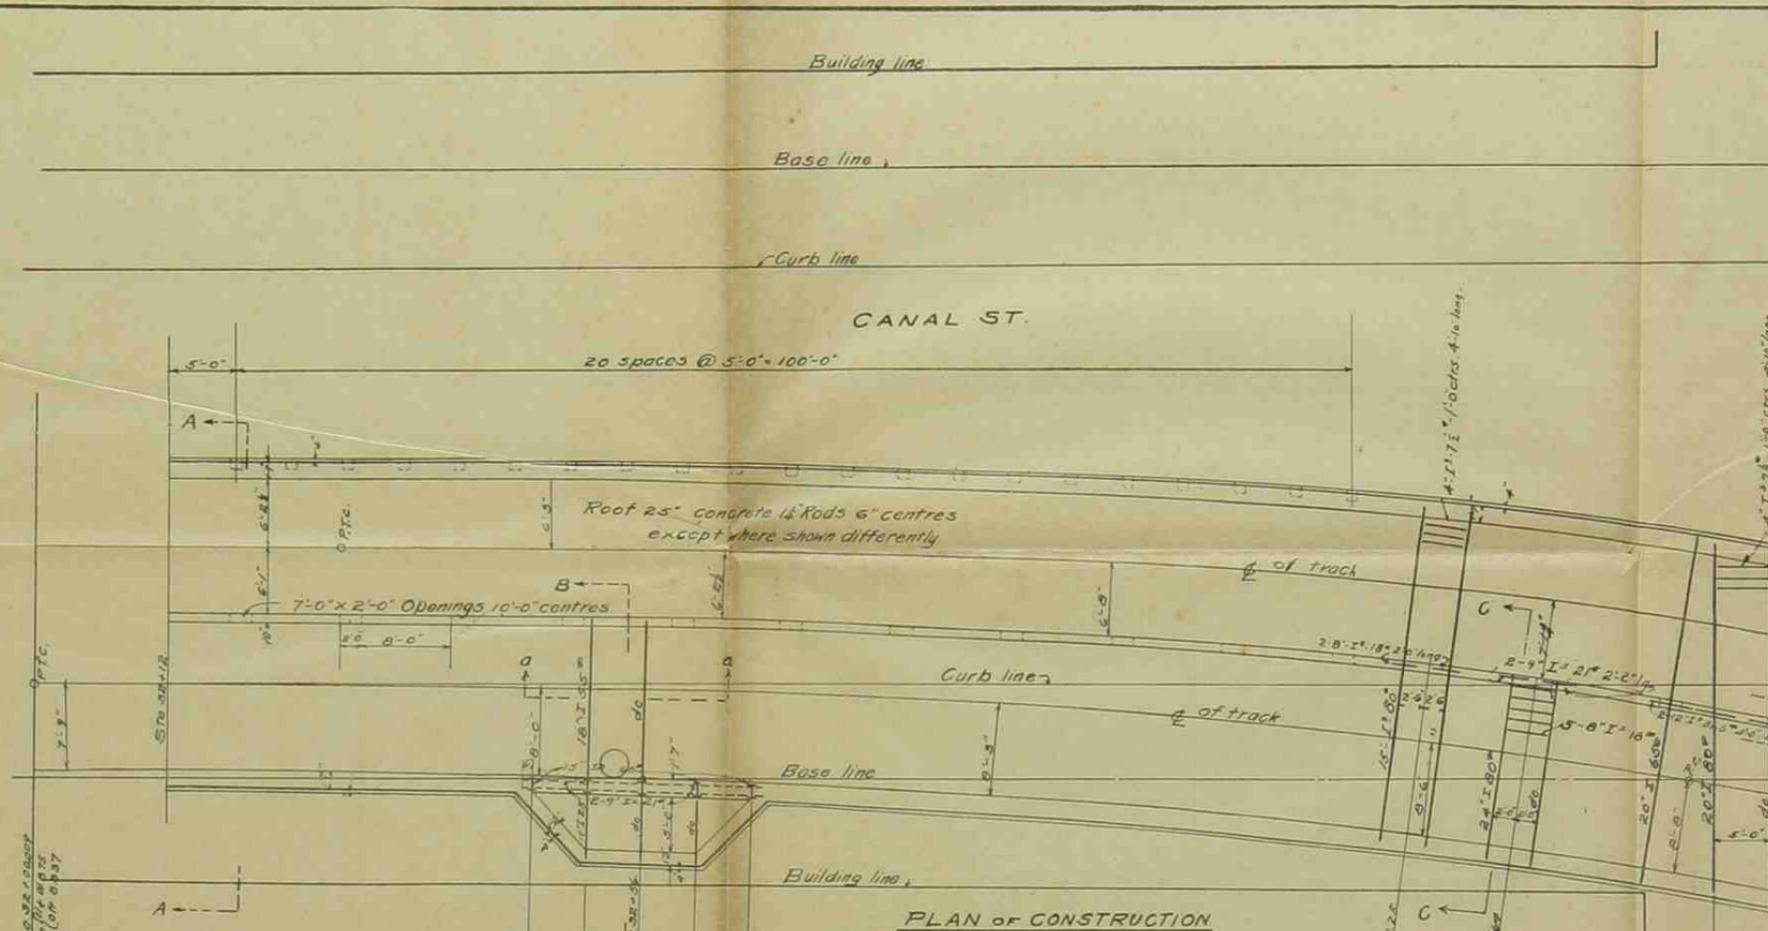

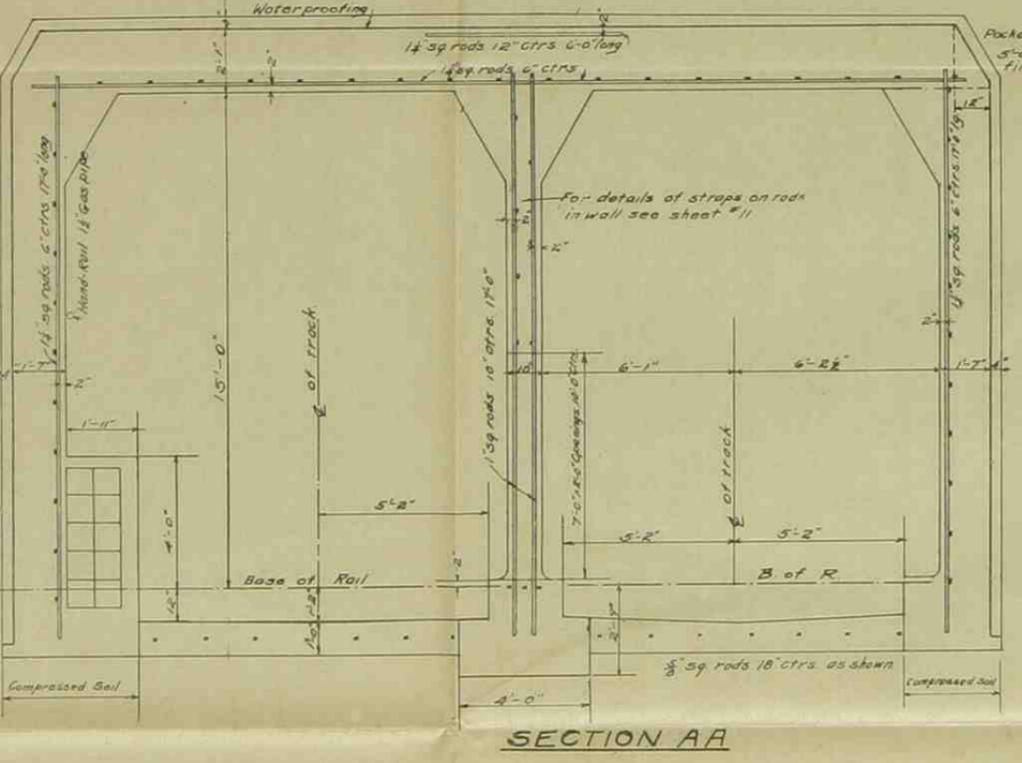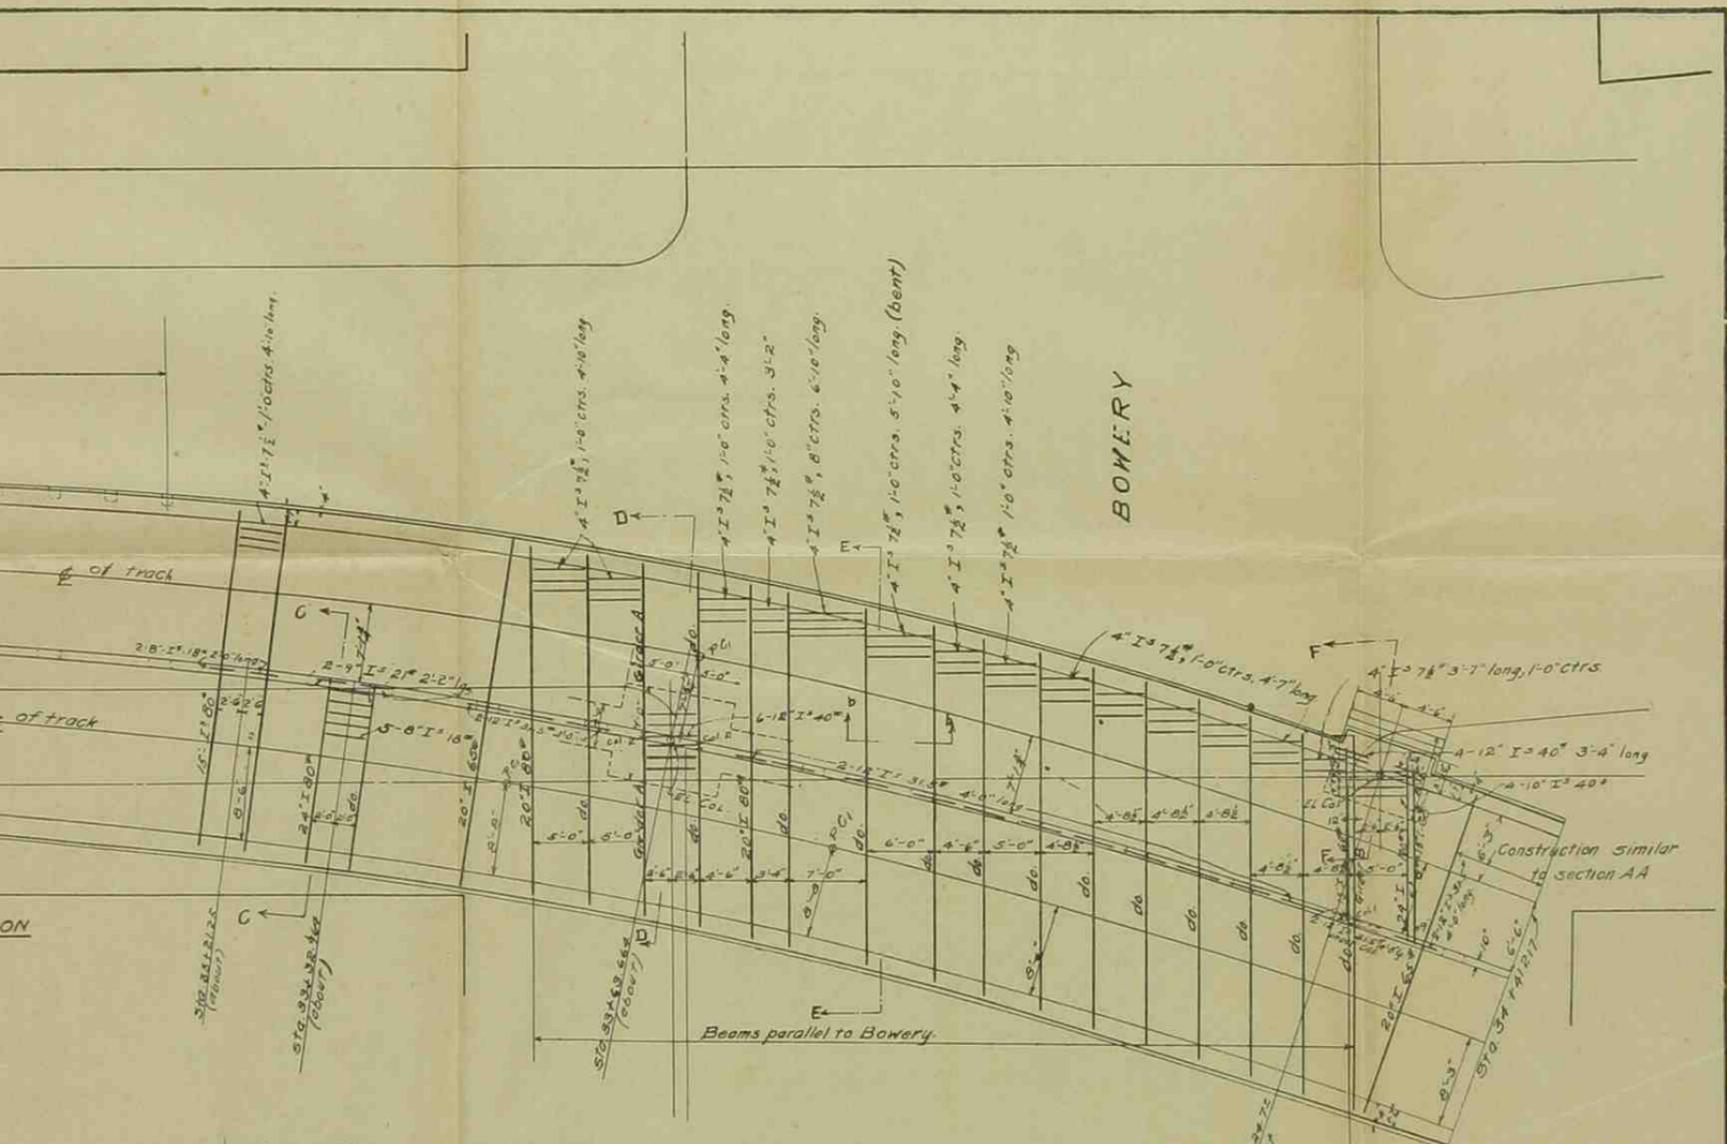

PUBLIC SERVICE COMMISSION  
 FOR THE FIRST DISTRICT  
 CHIEF ENGINEER'S OFFICE  
 ROUTE 90-2.  
 TWO TRACK  
 CONSTRUCTION.

*Henry J. Seaman*  
 CHIEF ENGINEER